



FRONT ELEVATION

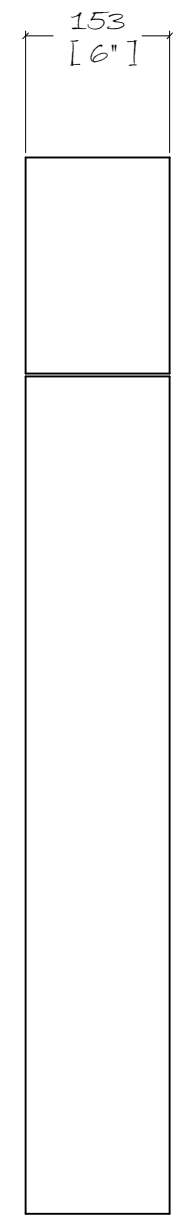

SIDE ELEVATION

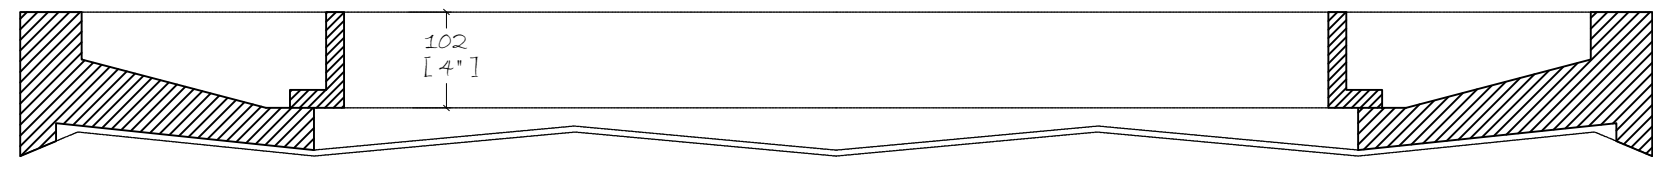

PLAN

COLLECTION:	
JEFFREY BILLHUBER COLLECTION	
<small>Limestones & Marble are a natural material and may vary in texture, color and veining intensity. Please consider a dimensional tolerance of 1/8"</small>	
<small>© CHESNEYS 2019</small>	
CHESNEYS	
<small>HEAD OFFICE: 194-202 BATTERSEA PARK ROAD, BATTERSEA, LONDON TELEPHONE: +44 (0) 20 7627 1410 WEB SITE: WWW.CHESNEYS.CO.UK E MAIL: SALES@CHESNEYS.CO.UK</small>	
MANTEL:	
THE FRANCOIS	
MATERIAL:	
FINISH:	
SPECIAL NOTES:	
MANTEL WEIGHTS:	
JAMB / EACH:	113.32 LB
SLIPS:	47.25 LB
HEADER:	153.88 LB
TOTAL:	427.77 LB
DRAWN BY:	
LUIS VELA	
DATE:	SCALE:
29/03/2019	1:8 @ A3
INVOICE NUMBER:	
DRAWING NO.:	REV: