

The size and shape of individual stones for this project have been designed to satisfy the overall design requirements for the building, bill of quantities or specific project specification.

All persons handling and installing such stones should be aware that there are risks associated with this type of work, which cannot be designed out.

© CHESNEYS 2017

CHESNEYS

HEAD OFFICE:
194-202 BATTERSEA PARK ROAD, BATTERSEA, LONDON
TELEPHONE: +44 (0) 20 7627 1410

WEB SITE: WWW.CHESNEYS.CO.UK
E MAIL: SALES@CHESNEYS.CO.UK

Notes:

Client:

KELLY
HOPPEN
COLLECTION

Mantle:

THE JACK

Material:

PETITE GRANITE

Mantle Weights:

HEADER:	70.38 KG
LEFT JAMB (STONE)	96.36 KG
LEFT JAMB METAL INLAY:	1.27 KG
TOTAL JAMB:	97.63 KG
RIGHT JAMB (STONE)	103.63 KG
RIGHT JAMB METAL INLAY:	1.02 KG
TOTAL JAMB:	104.65 KG
TOTAL MANTLE	272.66 KG

Drawn by:

LUIS VELA

Date:


Scale:

1:8 @ A3


SOR/POR:

Drawing No.:

Rev:

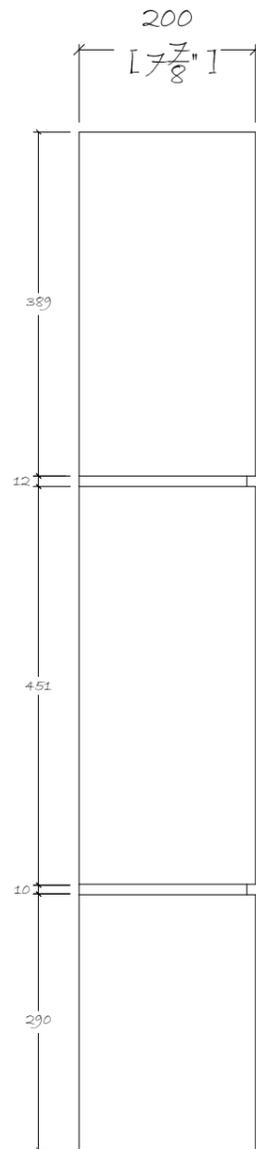

SIDE ELEVATION
(LEFT)

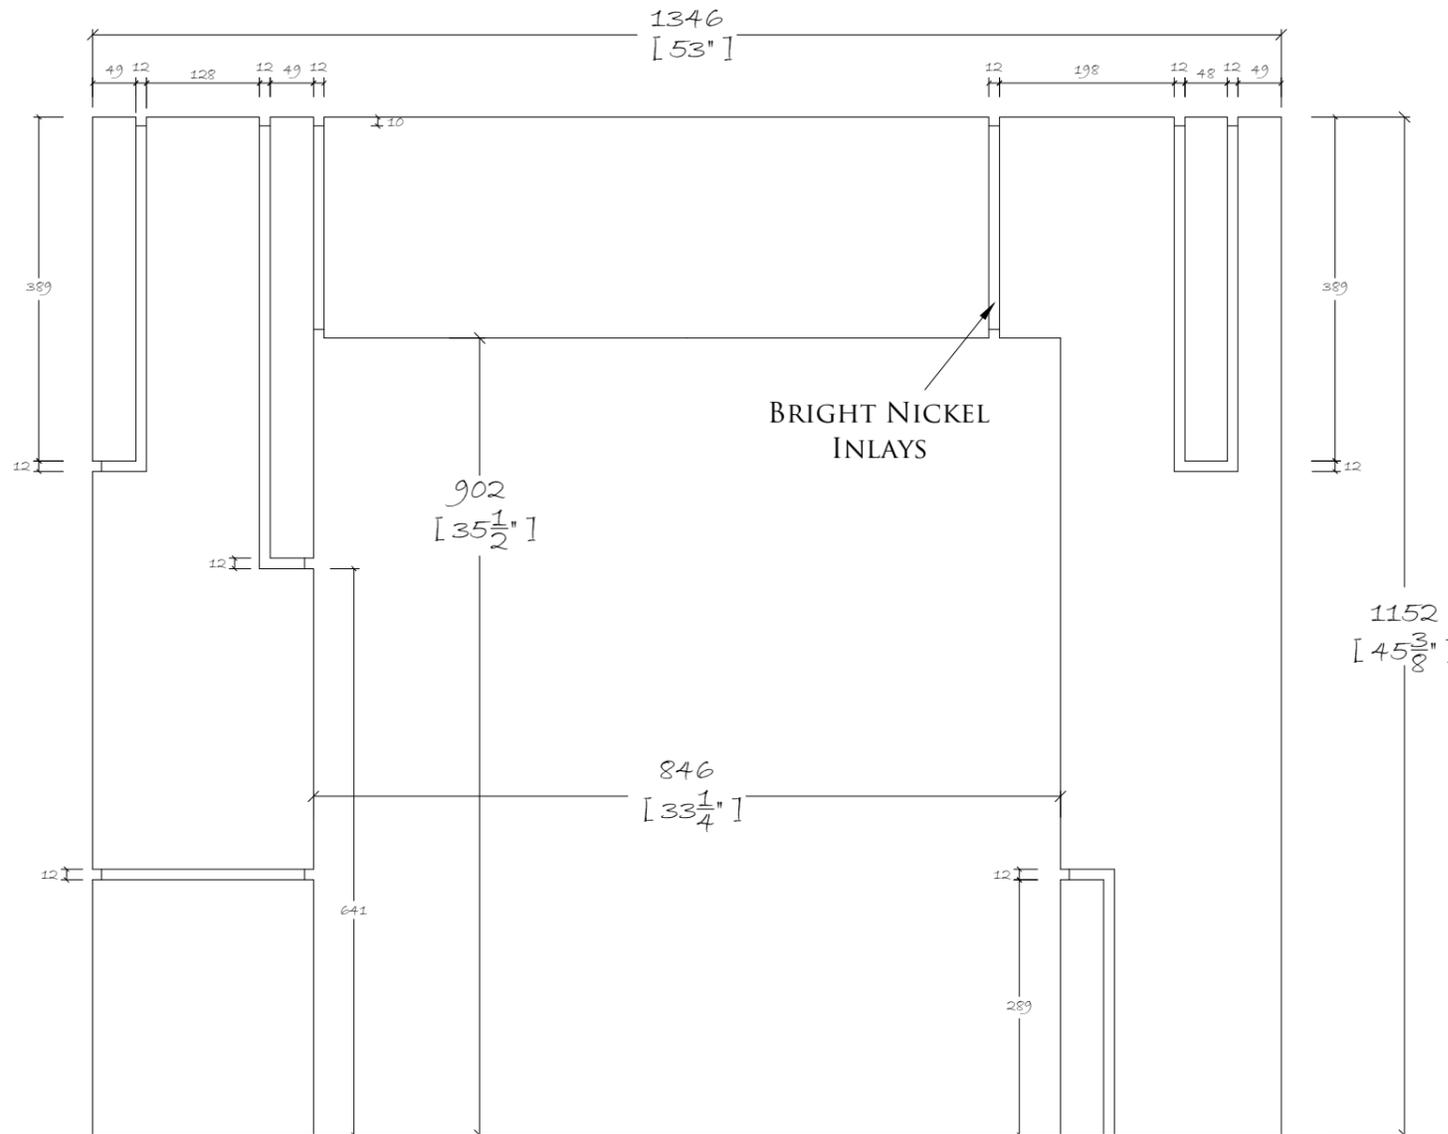

FRONT ELEVATION



SIDE ELEVATION
(RIGHT)



PLAN