

CDM Regulations - Design Risk Assessment
 The size and shape of individual stones for this project have been designed to satisfy the overall design requirements for the building, bill of quantities or specific project specification.
 All persons handling and installing such stones should be aware that there are risks associated with this type of work, which cannot be designed out.

© CHESNEYS 2017

CHESNEYS

HEAD OFFICE:
 194-202 BATTERSEA PARK ROAD, BATTERSEA, LONDON
 TELEPHONE: +44 (0) 20 7627 1410
 WEB SITE: WWW.CHESNEYS.CO.UK
 E MAIL: SALES@CHESNEYS.CO.UK

Notes:

Collection:

**KELLY
 HOPPEN
 COLLECTION**

Mantle:

THE PINTER

Material:

PETITE GRANITE

Mantle Weights:

JAMB / EACH:	64.34 KG
BRASS / EACH:	10.00 KG
TOTAL JAMB	74.34 KG
HEADER:	108.54 KG
TOTAL MANTLE	257.22 KG

Drawn by:

LUIS VELA

Date:




Scale:

1:8 @ A3

SOR/POR:

Drawing No.:

Rev:

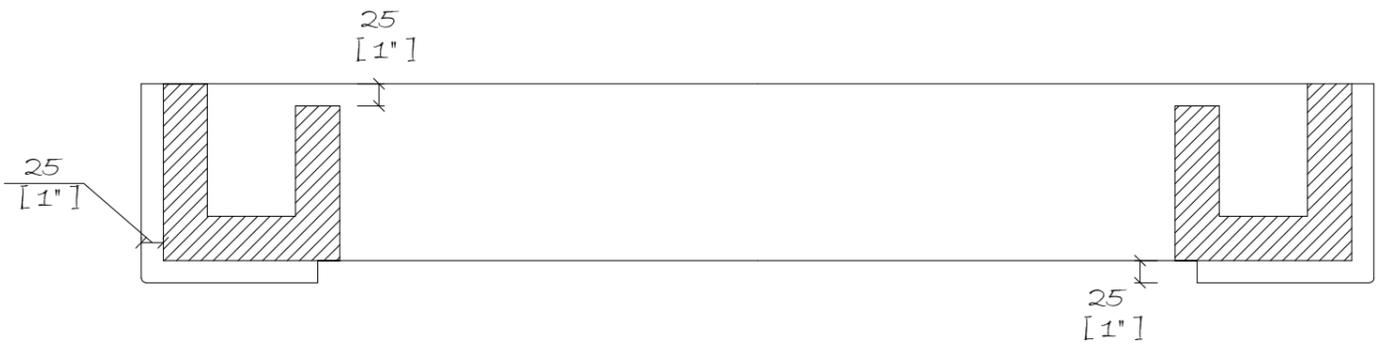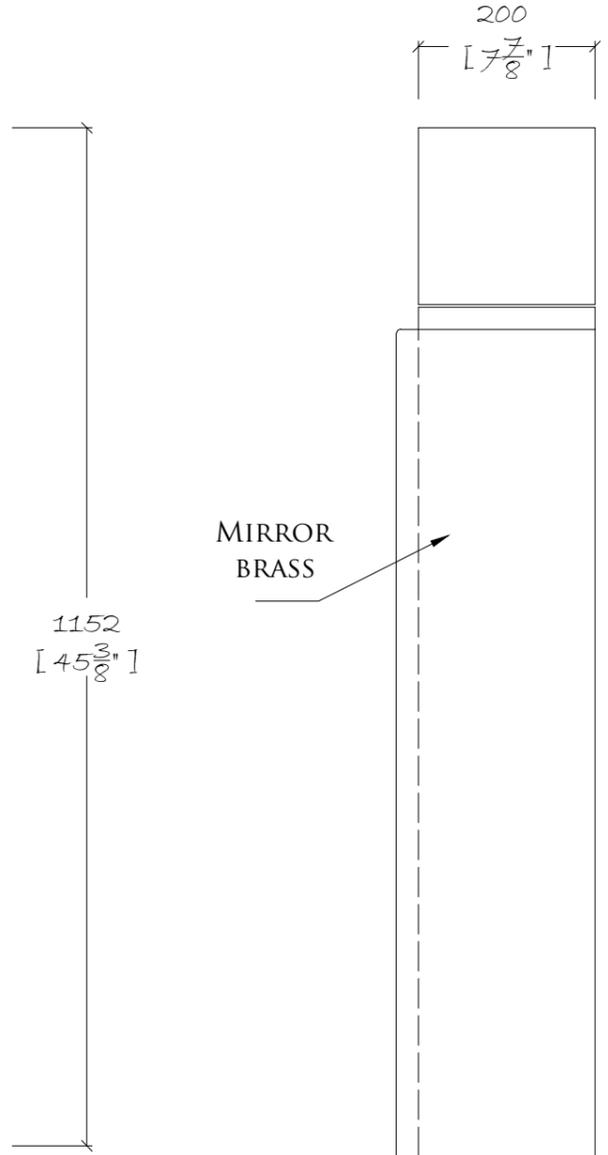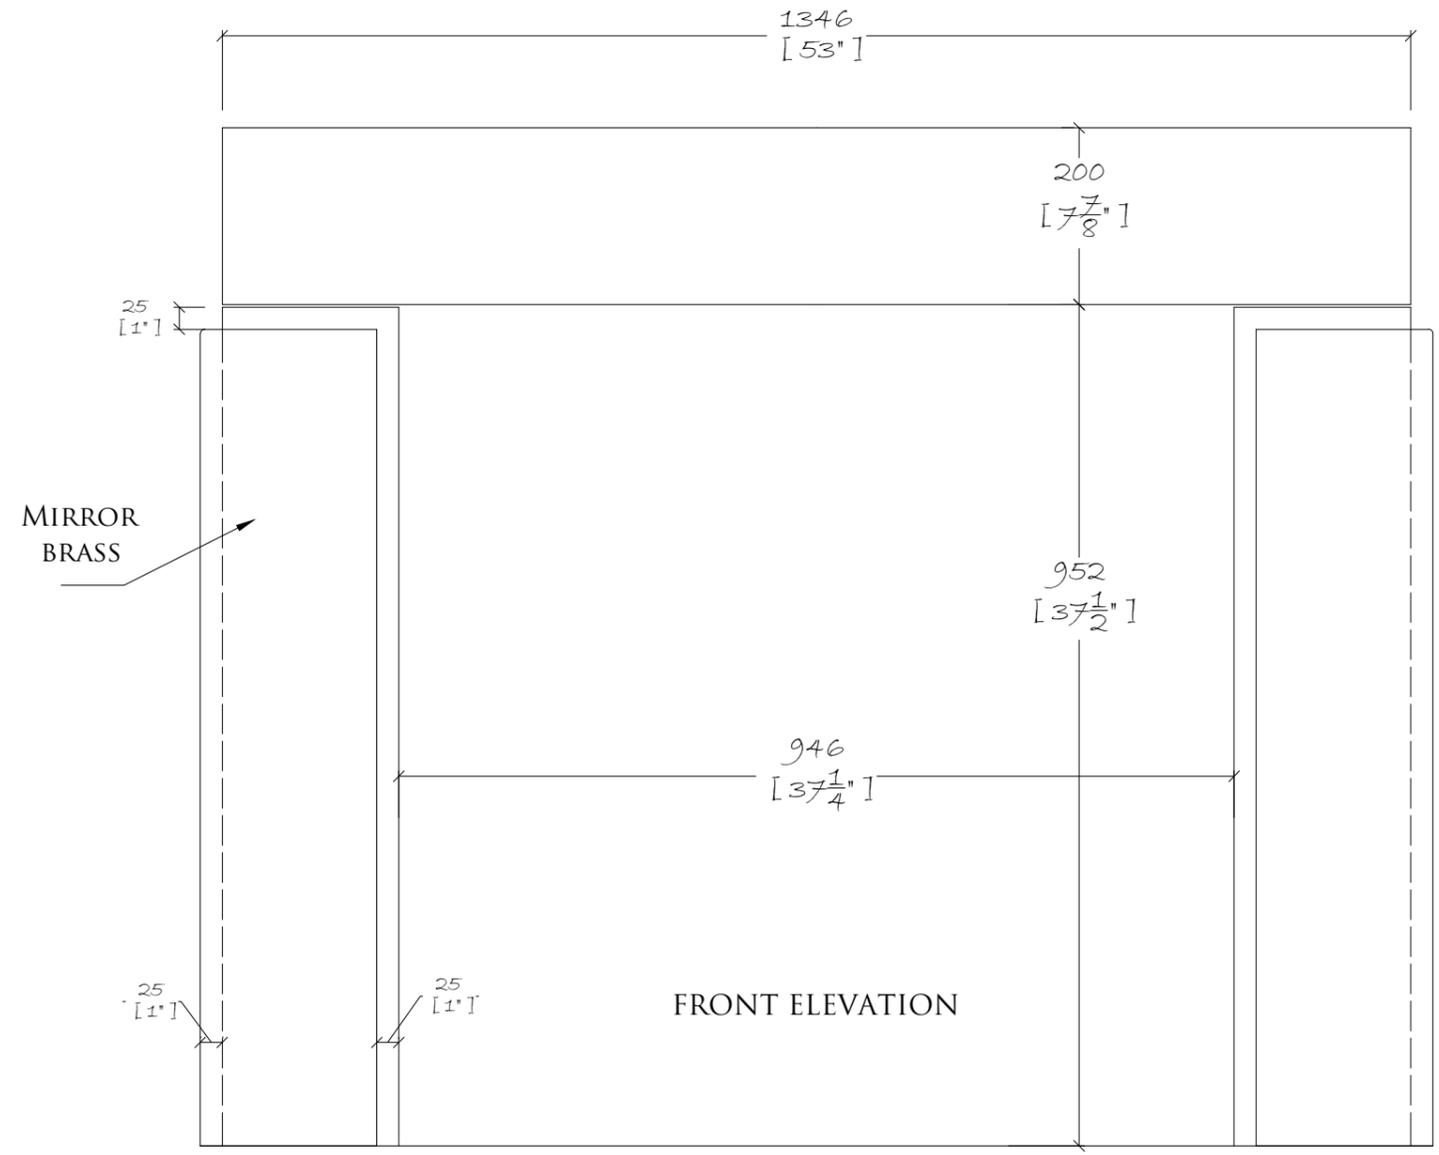

FRONT ELEVATION

SIDE ELEVATION

PLAN