



FRONT ELEVATION

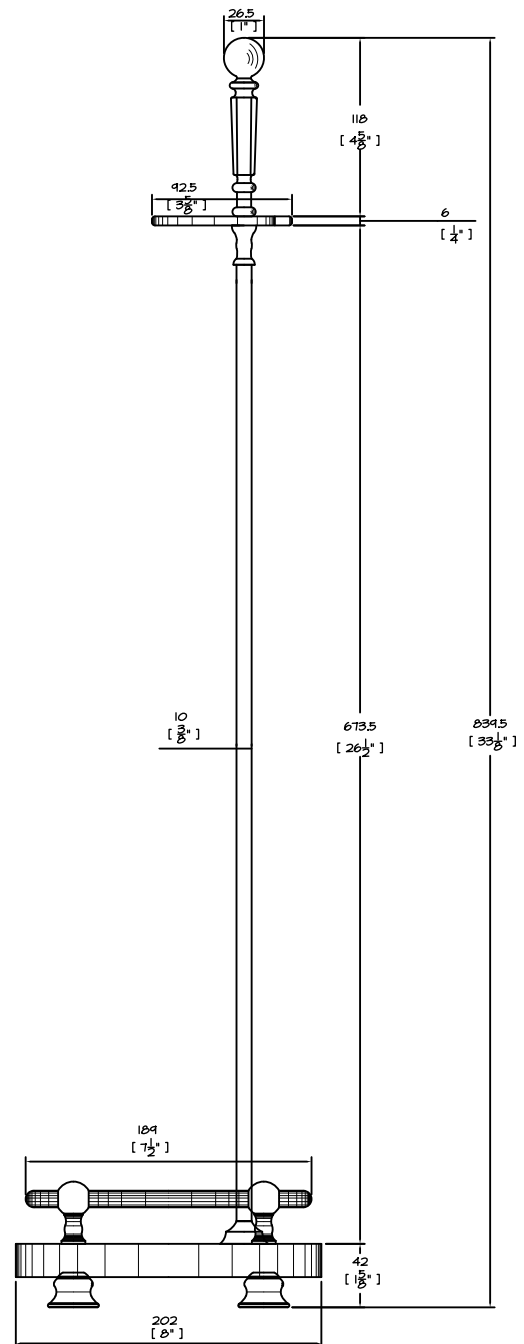

SIDE ELEVATION

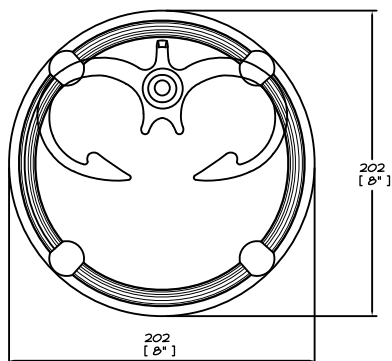

PLAN

Cotswold Tool Stand

Date: 07/06/2010 Scale: NTS@A4

DRAWING NO.30103r3