
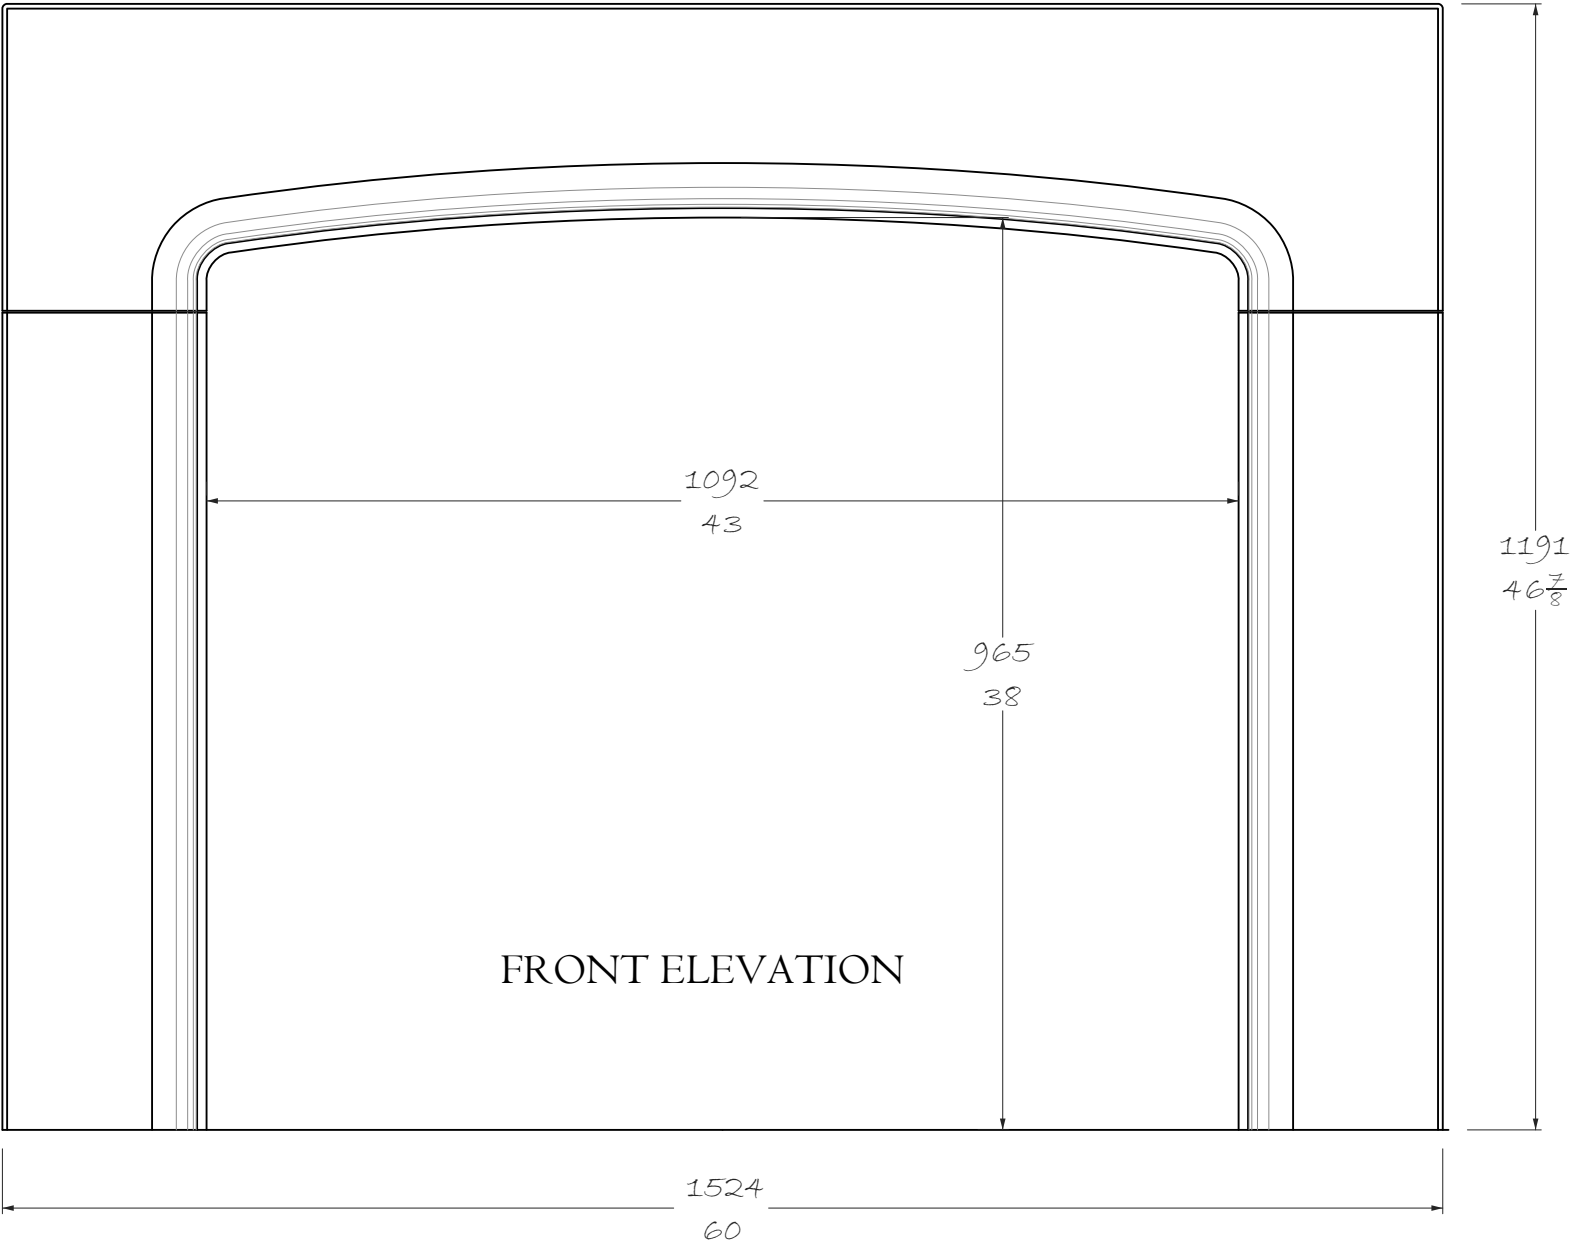



CLIENT:	
CDM Regulations - Design Risk Assessment The size and shape of individual stones for this project have been designed to satisfy the overall design requirements for the building, bill of quantities or specific project specification. All persons handling and installing such stones should be aware that there are risks associated with this type of work, which cannot be designed out. Limestones & Marble are a natural material and may vary in texture, color and veining intensity. Please consider a dimensional tolerance of +/-5mm or $\frac{3}{16}$" Important: All modular stone/marble fireplace's primary fix must be on a structural brick or block wall using a suitable high bond adhesive. In all instances, these must also be securely mechanically fixed.	
© CHESNEYS 2022	
CHESNEYS HEAD OFFICE: 194-196 BATTERSEA PARK ROAD, BATTERSEA, LONDON TELEPHONE: +44 (0) 20 7627 1410 WEB SITE: WWW.CHESNEYS.CO.UK E MAIL: SALES@CHESNEYS.CO.UK	
SURROUND:	
THE BRINKBURN	
AREA:	
MATERIAL:	
FINISH:	
HEARTH:	
BACK HEARTH:	
SPECIAL NOTES:	
MANTEL WEIGHTS:	
JAMB / EACH: 71KG - 157LB HEADER: 155KG - 342LB TOTAL: 297KG - 656LB	
MANTEL M3:	
JAMB / EACH: 0.0260M3 HEADER: 0.0572M3 TOTAL: 0.1092M3	
DRAWN BY: JC	
DATE:	SCALE: 1:8 @ A3
INVOICE NUMBER:	
DRAWING NO.:	REV:

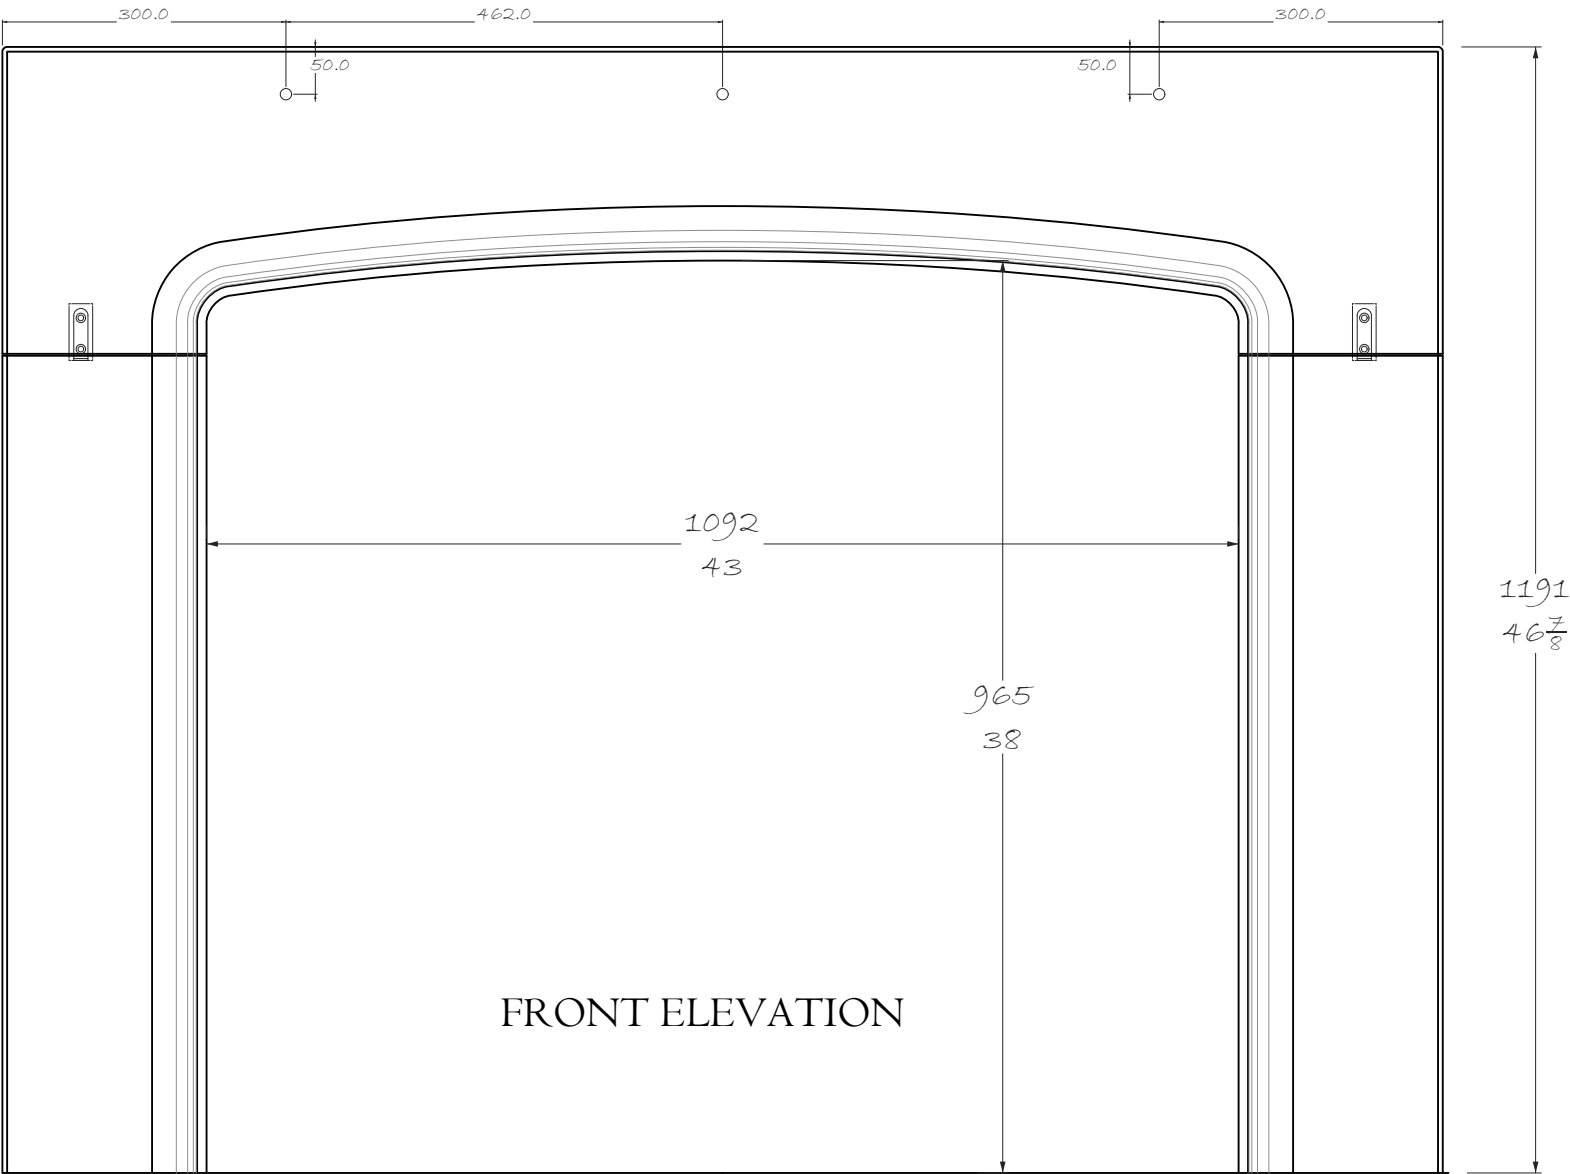


FRONT ELEVATION

5 mm recess
to take bracket


6 mm hole
60mm deep

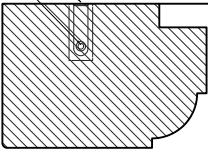

PLAN

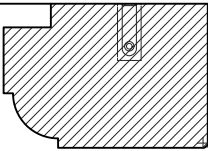

R5
1/4

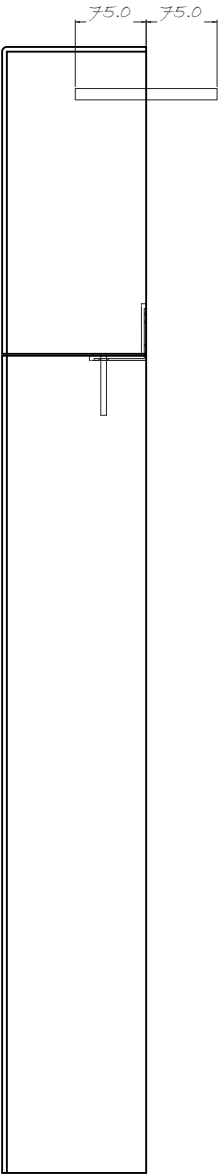

SIDE ELEVATION

BRACKETS & DOWELS
CHART



X 2 PIECES



X 3 PIECES
(175 MM X %%C 12 MM)

CLIENT:

CDM Regulations - Design Risk Assessment

The size and shape of individual stones for this project have been designed to satisfy the overall design requirements for the building, bill of quantities or specific project specification.

All persons handling and installing such stones should be aware that there are risks associated with this type of work, which cannot be designed out.

Limestones & Marble are a natural material and may vary in texture, color and veining intensity.

Please consider a dimensional tolerance of +/-5mm or 3/16"

Important: All modular stone/marble fireplace's primary fix must be on a structural brick or block wall using a suitable high bond adhesive. In all instances, these must also be securely mechanically fixed.

© CHESNEYS 2022

CHESNEYS

HEAD OFFICE:
194-196 BATTERSEA PARK ROAD, BATTERSEA, LONDON
TELEPHONE: +44 (0) 20 7627 1410

WEB SITE: WWW.CHESNEYS.CO.UK
E MAIL: SALES@CHESNEYS.CO.UK

SURROUND:

THE BRINKBURN

AREA:

MATERIAL:

FINISH:

HEARTH:

BACK HEARTH:

SPECIAL NOTES:

MANTEL WEIGHTS:

JAMB / EACH: 71KG - 157LB
HEADER: 155KG - 342LB

TOTAL: 297KG - 656LB

MANTEL M3:

JAMB / EACH: 0.0260M3
HEADER: 0.0572M3

TOTAL: 0.1092M3

DRAWN BY:

JC

DATE:


SCALE:

1:8 @ A3

INVOICE NUMBER:

DRAWING NO.:

REV:

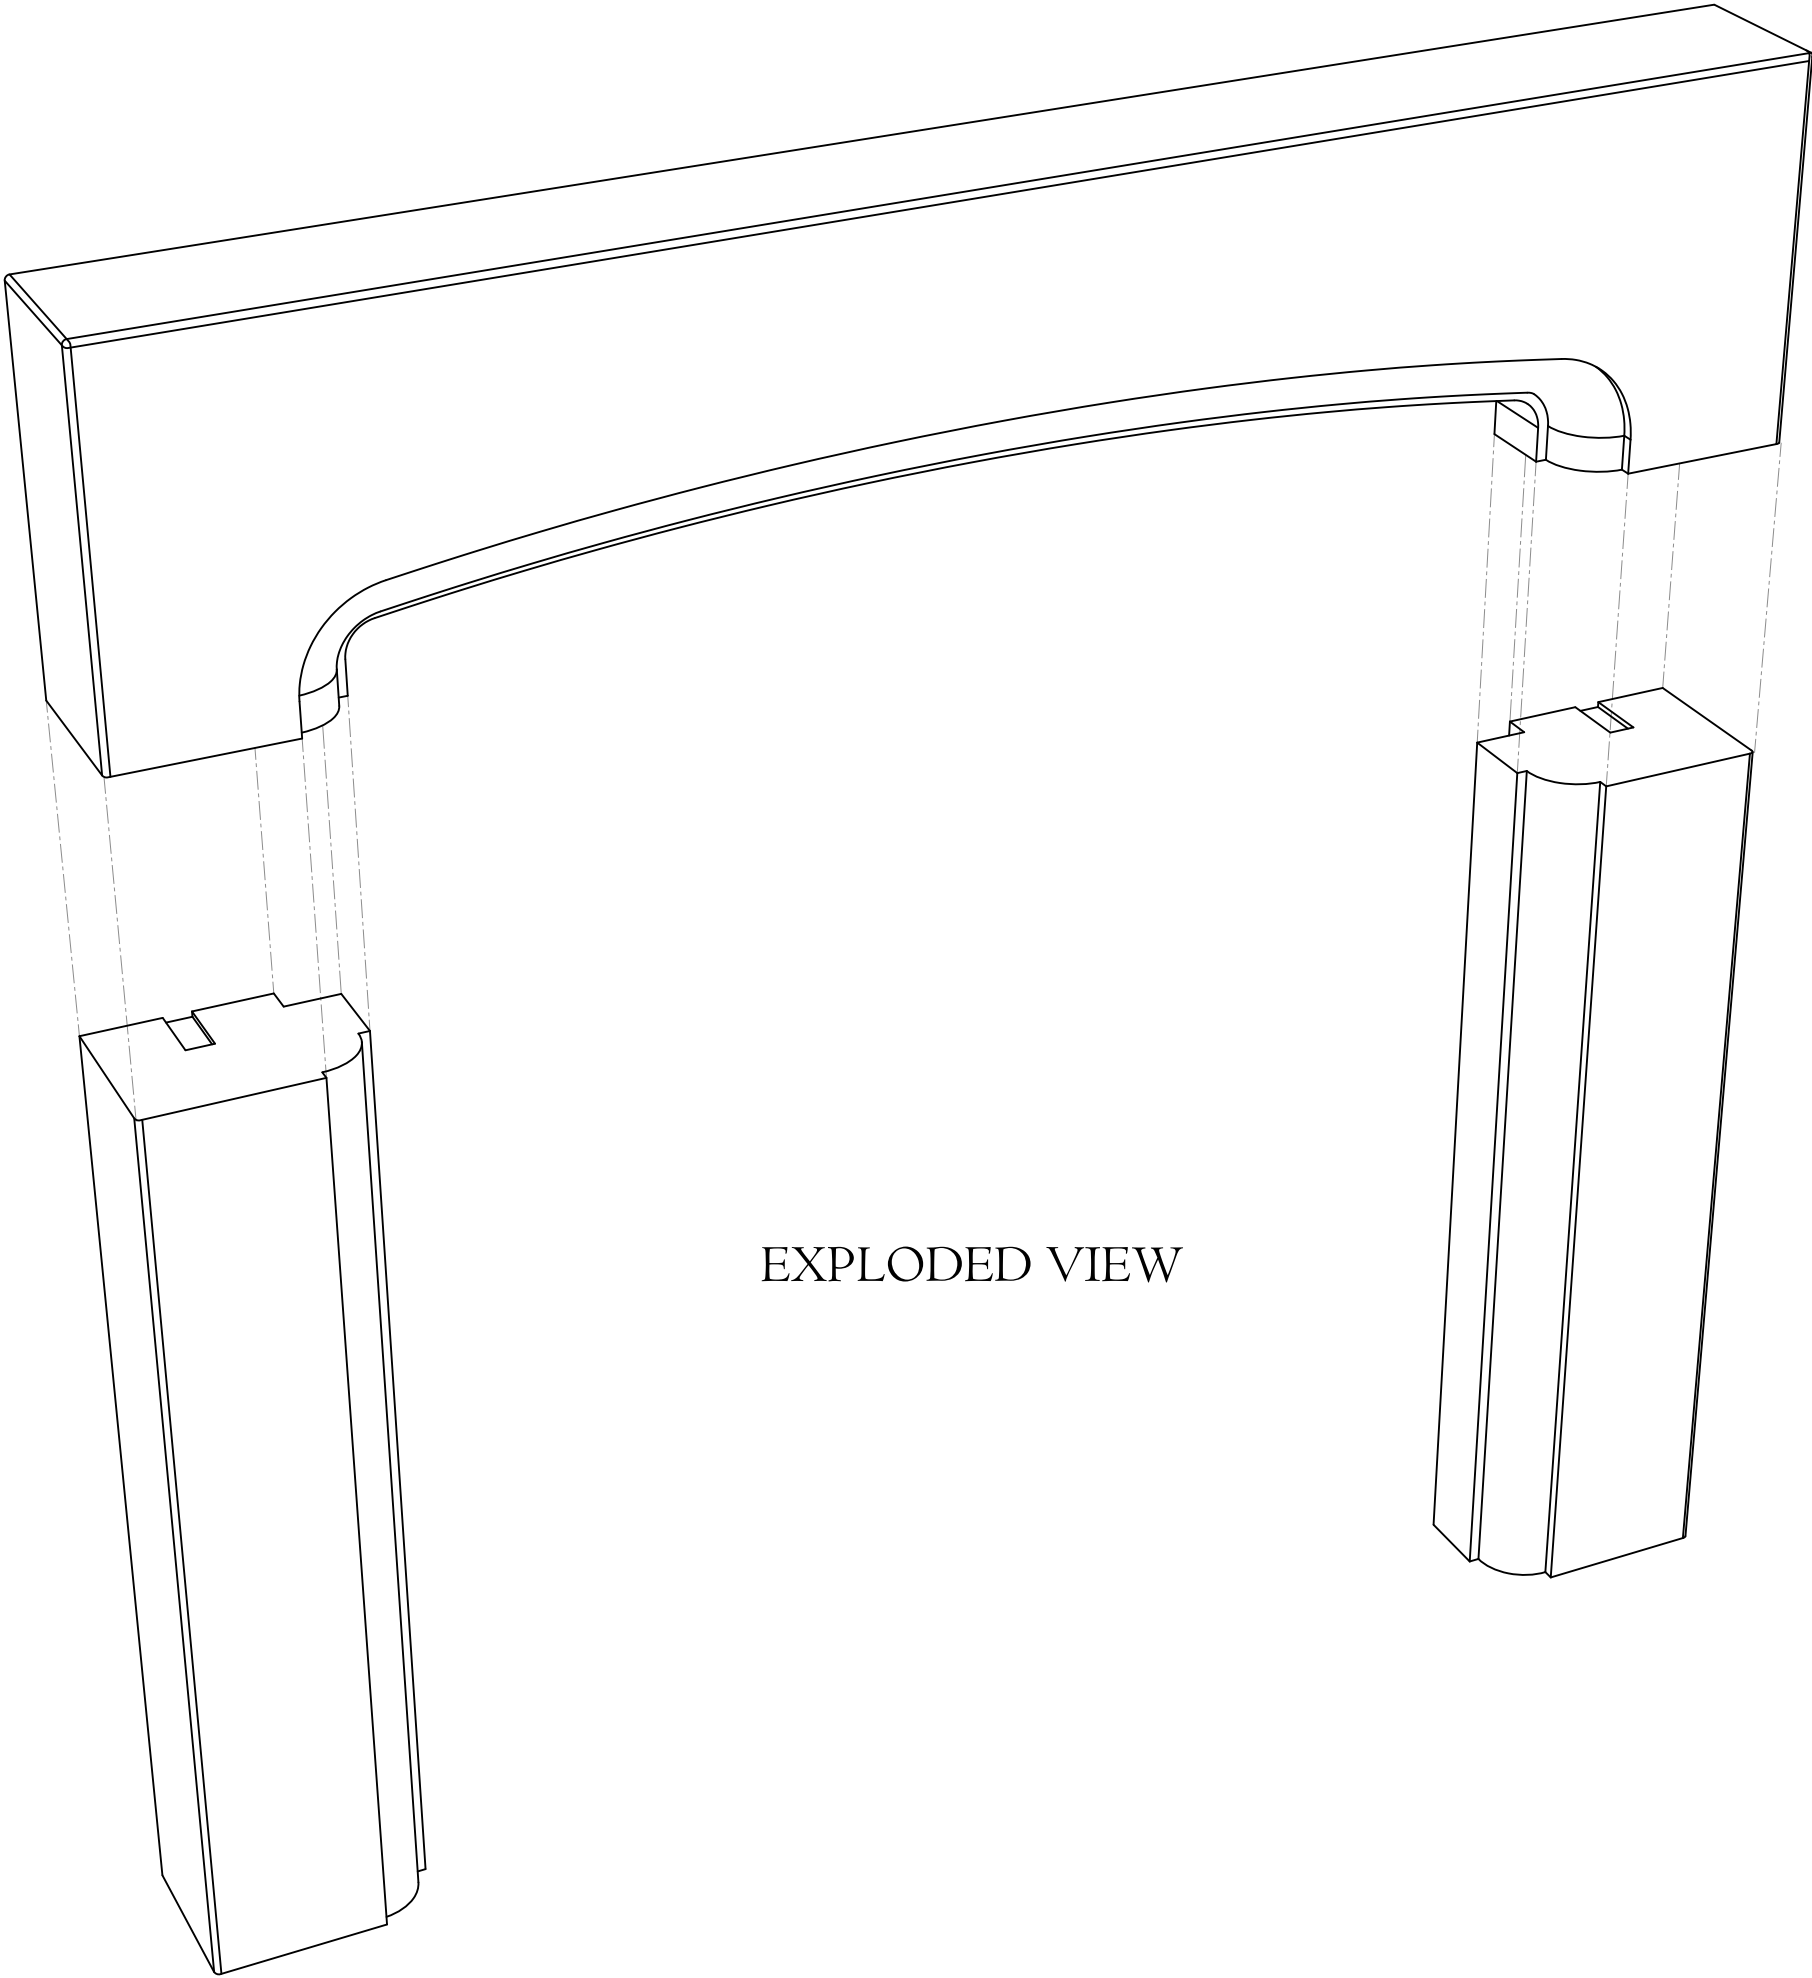

EXPLODED VIEW

CLIENT:

CDM Regulations - Design Risk Assessment

The size and shape of individual stones for this project have been designed to satisfy the overall design requirements for the building, bill of quantities or specific project specification.

All persons handling and installing such stones should be aware that there are risks associated with this type of work, which cannot be designed out.

Limestones & Marble are a natural material and may vary in texture, color and veining intensity.

Please consider a dimensional tolerance of +/-5mm or $\frac{3}{16}$ "

Important: All modular stone/marble fireplace's primary fix must be on a structural brick or block wall using a suitable high bond adhesive. In all instances, these must also be securely mechanically fixed.

© CHESNEYS 2022

CHESNEYS

HEAD OFFICE:
194-196 BATTERSEA PARK ROAD, BATTERSEA, LONDON
TELEPHONE: +44 (0) 20 7627 1410

WEB SITE: WWW.CHESNEYS.CO.UK
E MAIL: SALES@CHESNEYS.CO.UK

SURROUND:

THE BRINKBURN

AREA:

MATERIAL:

FINISH:

HEARTH:

BACK HEARTH:

SPECIAL NOTES:

MANTEL WEIGHTS:

JAMB / EACH: 71KG - 157LB
HEADER: 155KG - 342LB

TOTAL: 297KG - 656LB

MANTEL M3:

JAMB / EACH: 0.0260M3
HEADER: 0.0572M3

TOTAL: 0.1092M3

DRAWN BY:

JC

DATE:

SCALE:

1:8 @ A3

INVOICE NUMBER:

DRAWING NO.:

REV: