

CDM Regulations - Design Risk Assessment

The size and shape of individual stones for this project have been designed to satisfy the overall design requirements for the building, bill of quantities or specific project specification.

All persons handling and installing such stones should be aware that there are risks associated with this type of work, which cannot be designed out.




© CHESNEYS 2017

**CHESNEYS**

HEAD OFFICE:  
194-202 BATTERSEA PARK ROAD, BATTERSEA, LONDON  
TELEPHONE: +44 (0) 20 7627 1410

WEB SITE: WWW.CHESNEYS.CO.UK  
E MAIL: SALES@CHESNEYS.CO.UK

Notes:

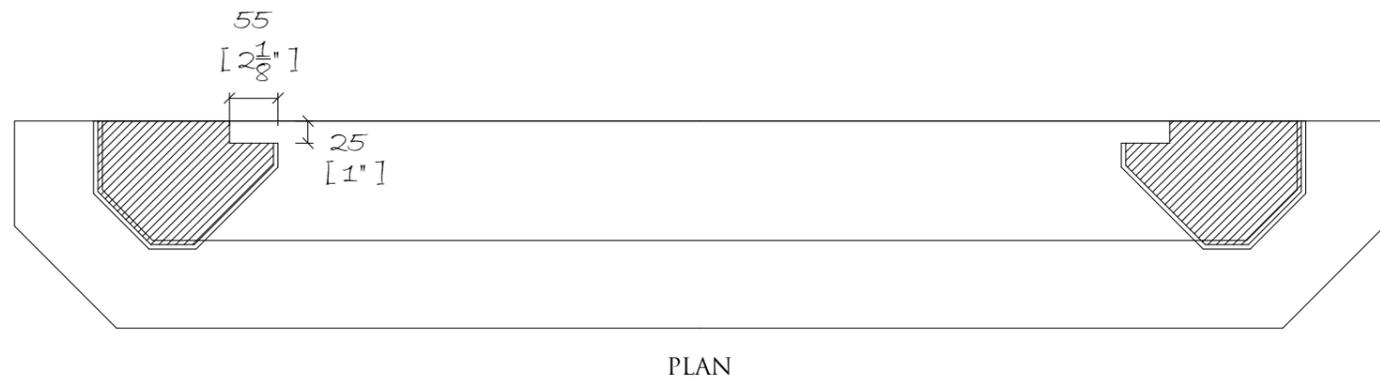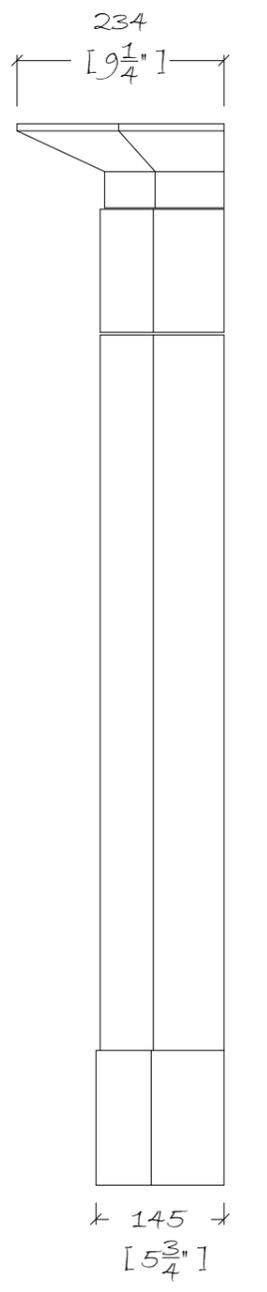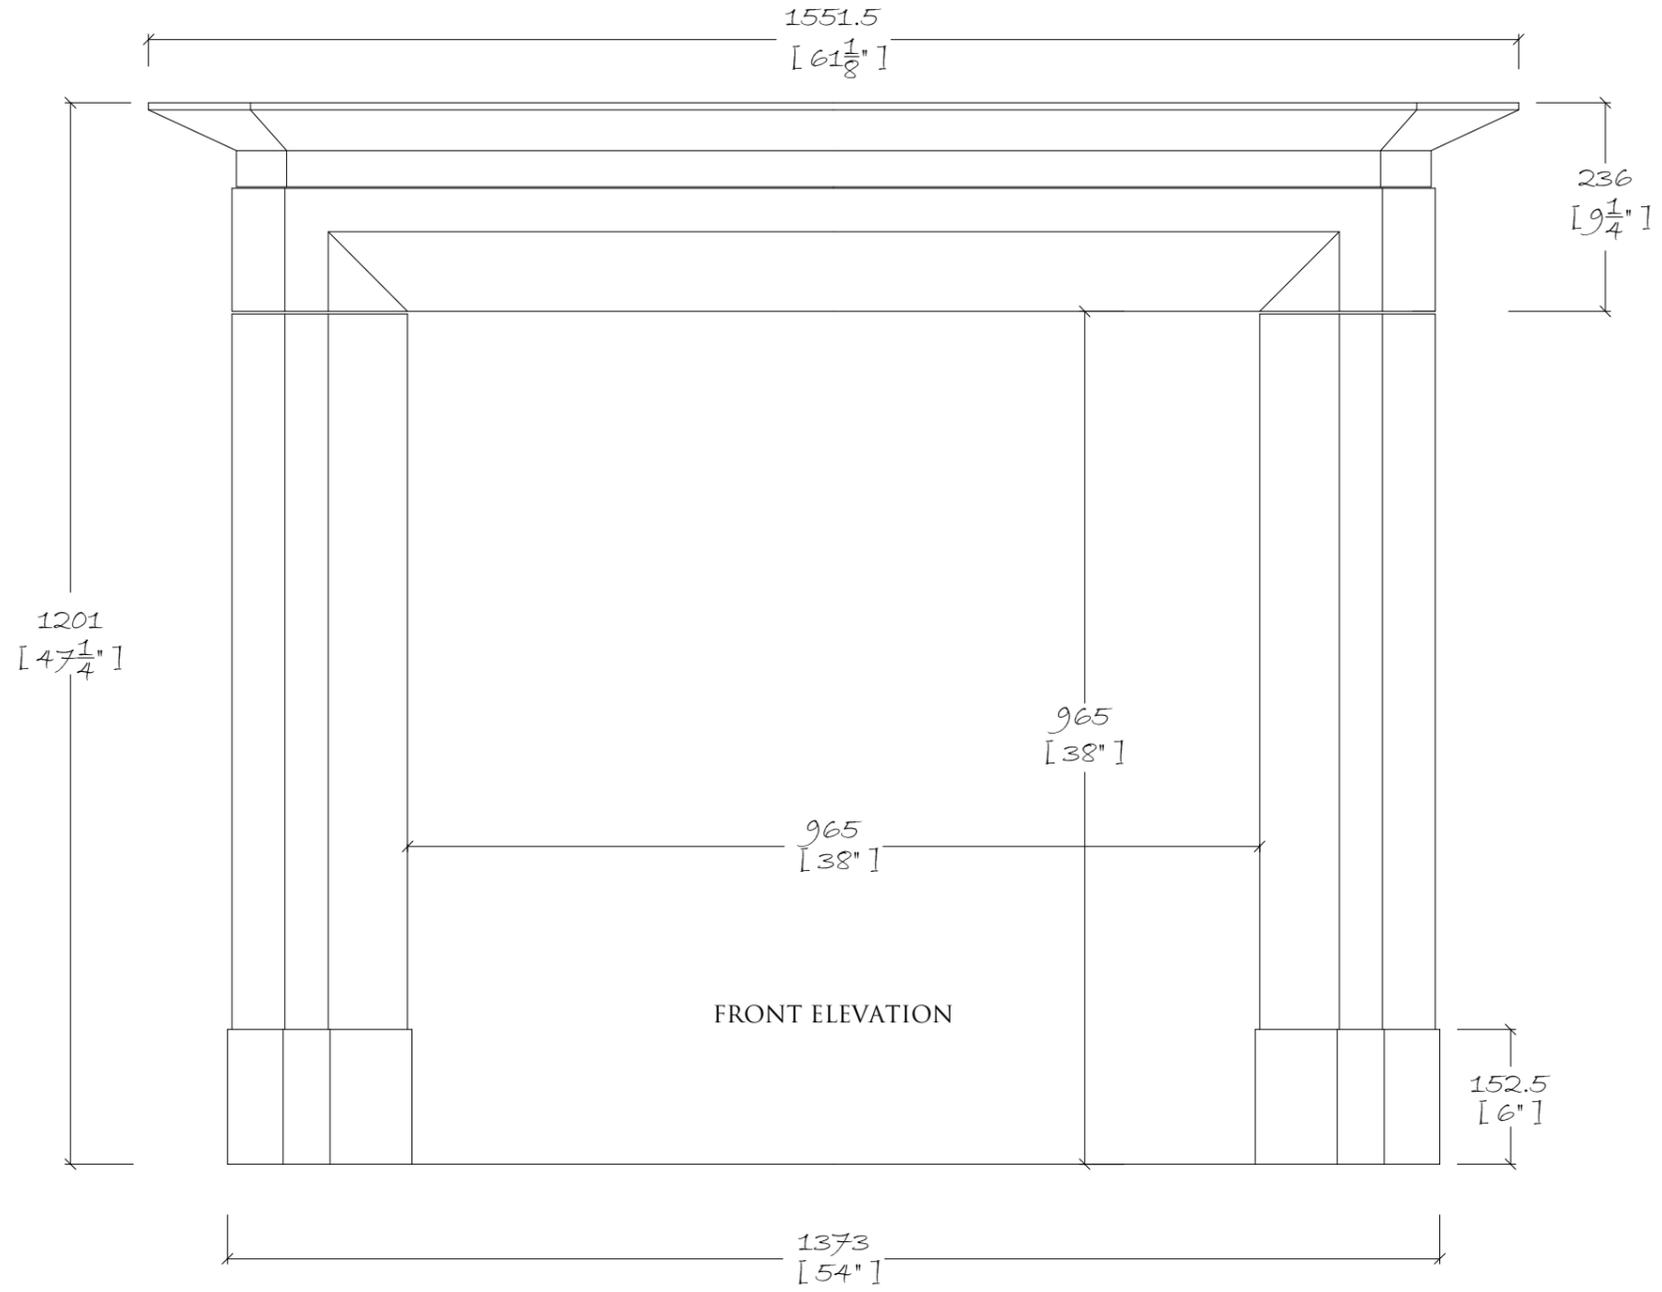

Collection:

**KELLY  
HOPPEN  
COLLECTION**

Mantle:

**THE DYLAN**

Material:

**CABOUCA  
LIMESTONE**

Mantle Weights:

JAMB / EACH:	51.86 KG
HEADER:	51.96 KG
SHELF:	38.03 KG
<b>TOTAL MANTLE</b>	<b>193.71 KG</b>

Drawn by:

**LUIS VELA**

Date:

Scale:

**1:8 @ A3**

SOR/POR:

Drawing No.:

Rev: