

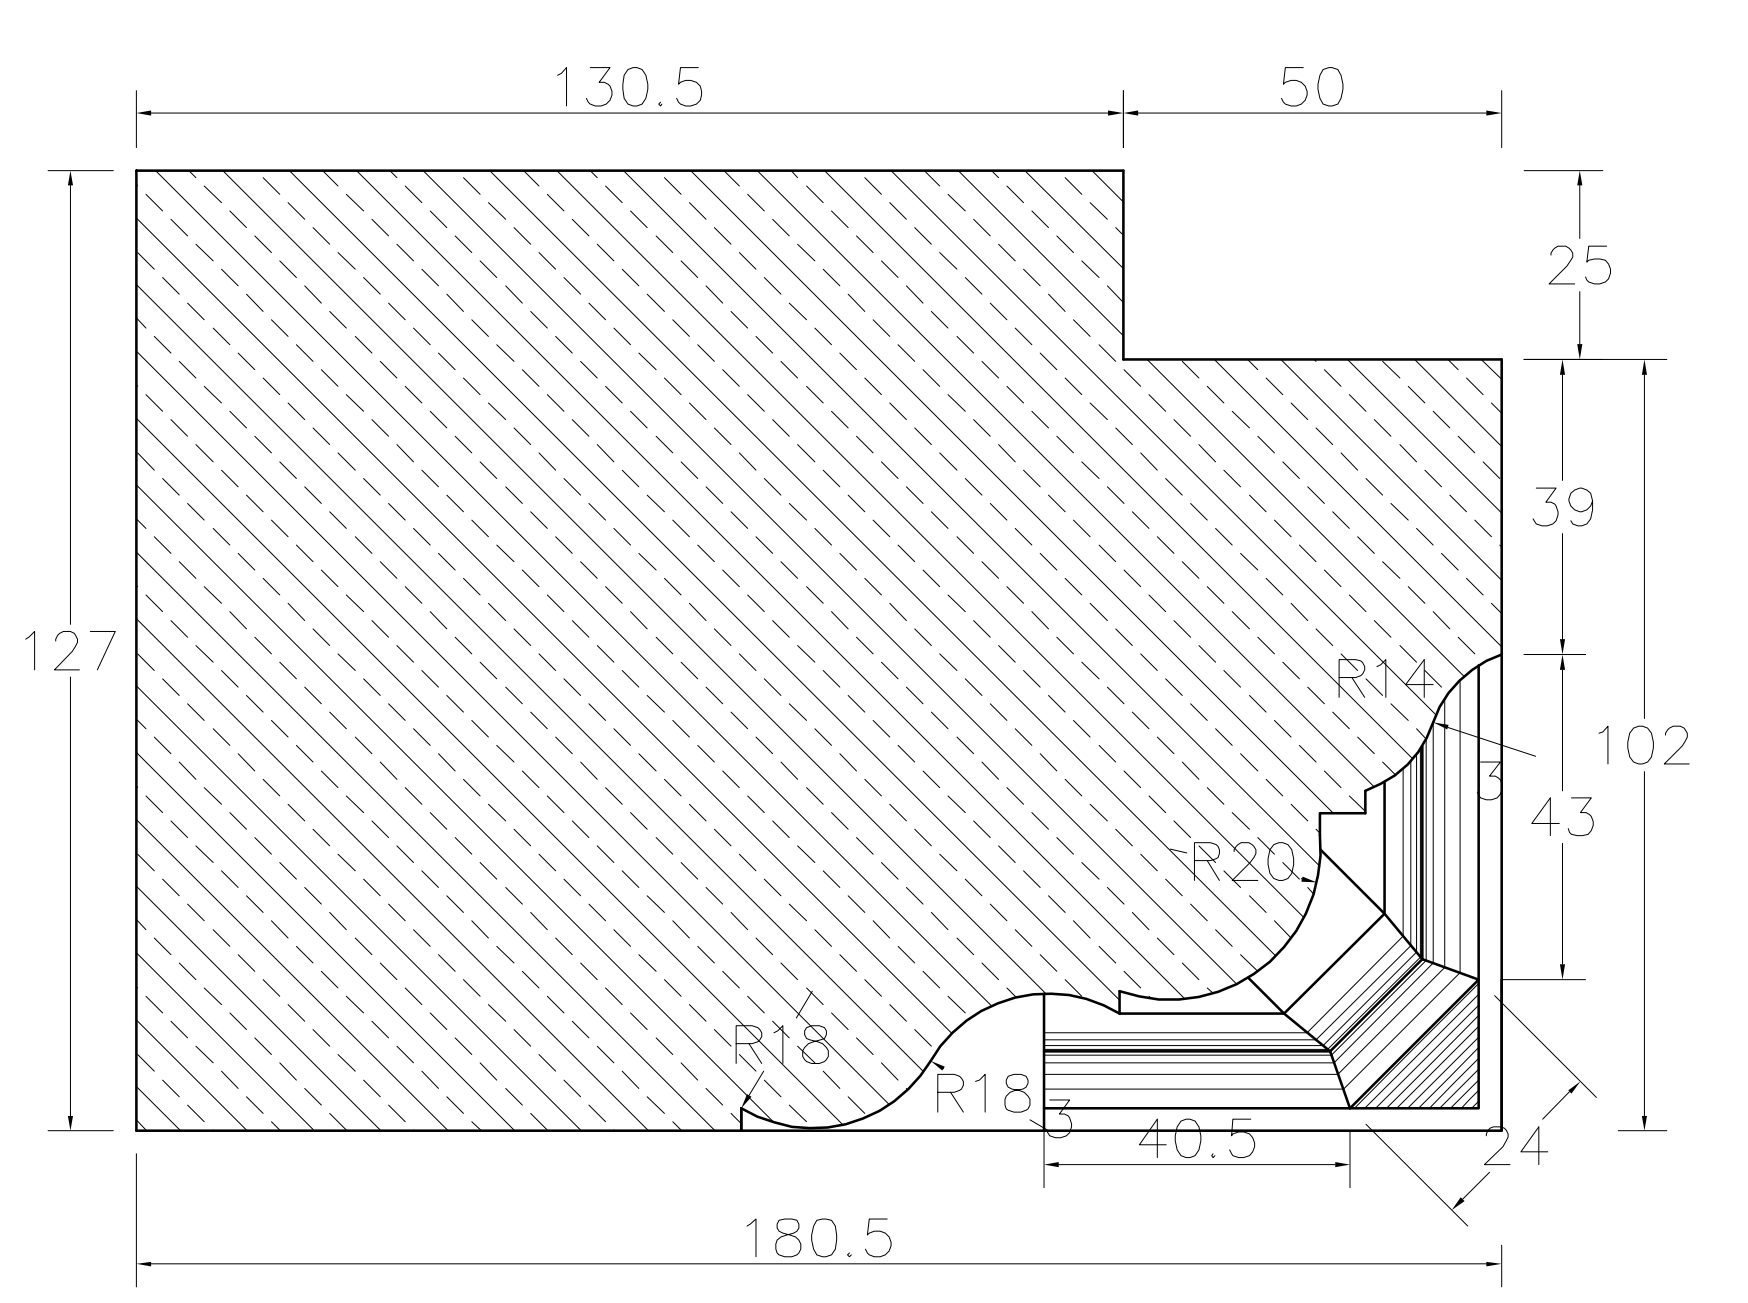


Scale 1:10

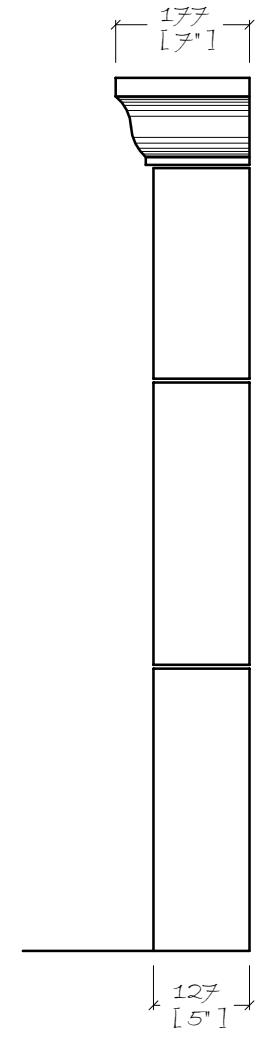

LHS Footblock
Scale: 1:1

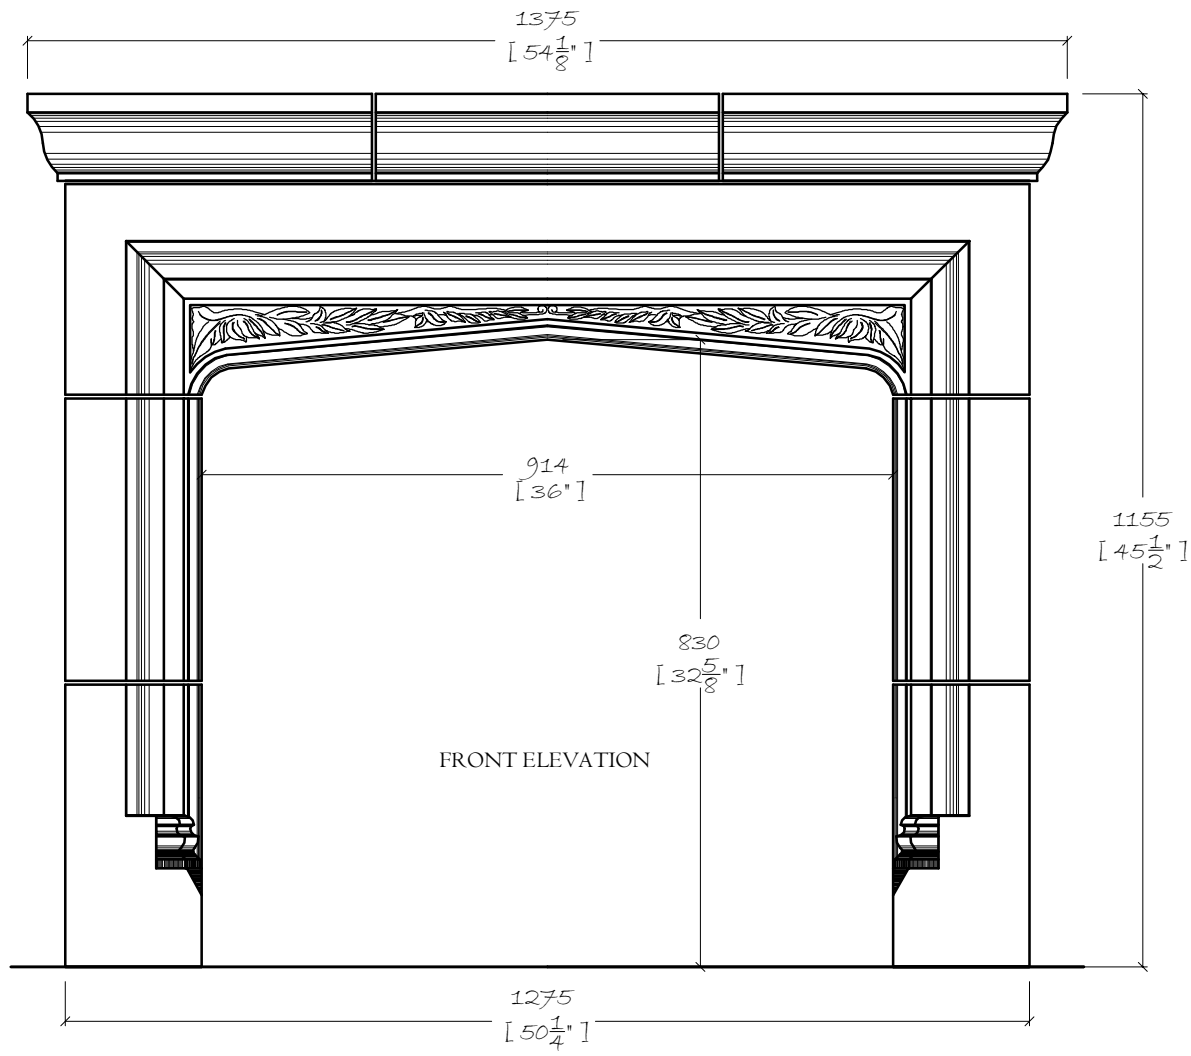

SIDE ELEVATION

Scale 1:10