




CHESNEY'S

Head Office: 194-202 Battersea Park Road, Battersea, London SW11 4ND
 Telephone: 020 7627 1410 Fax: 020 7622 1078
 Web Site: www.chesneys.co.uk E-mail: sales@chesneys.co.uk

Langley

Date: 29/09/07 scale :1:10

DRAWING NO. 9478r3

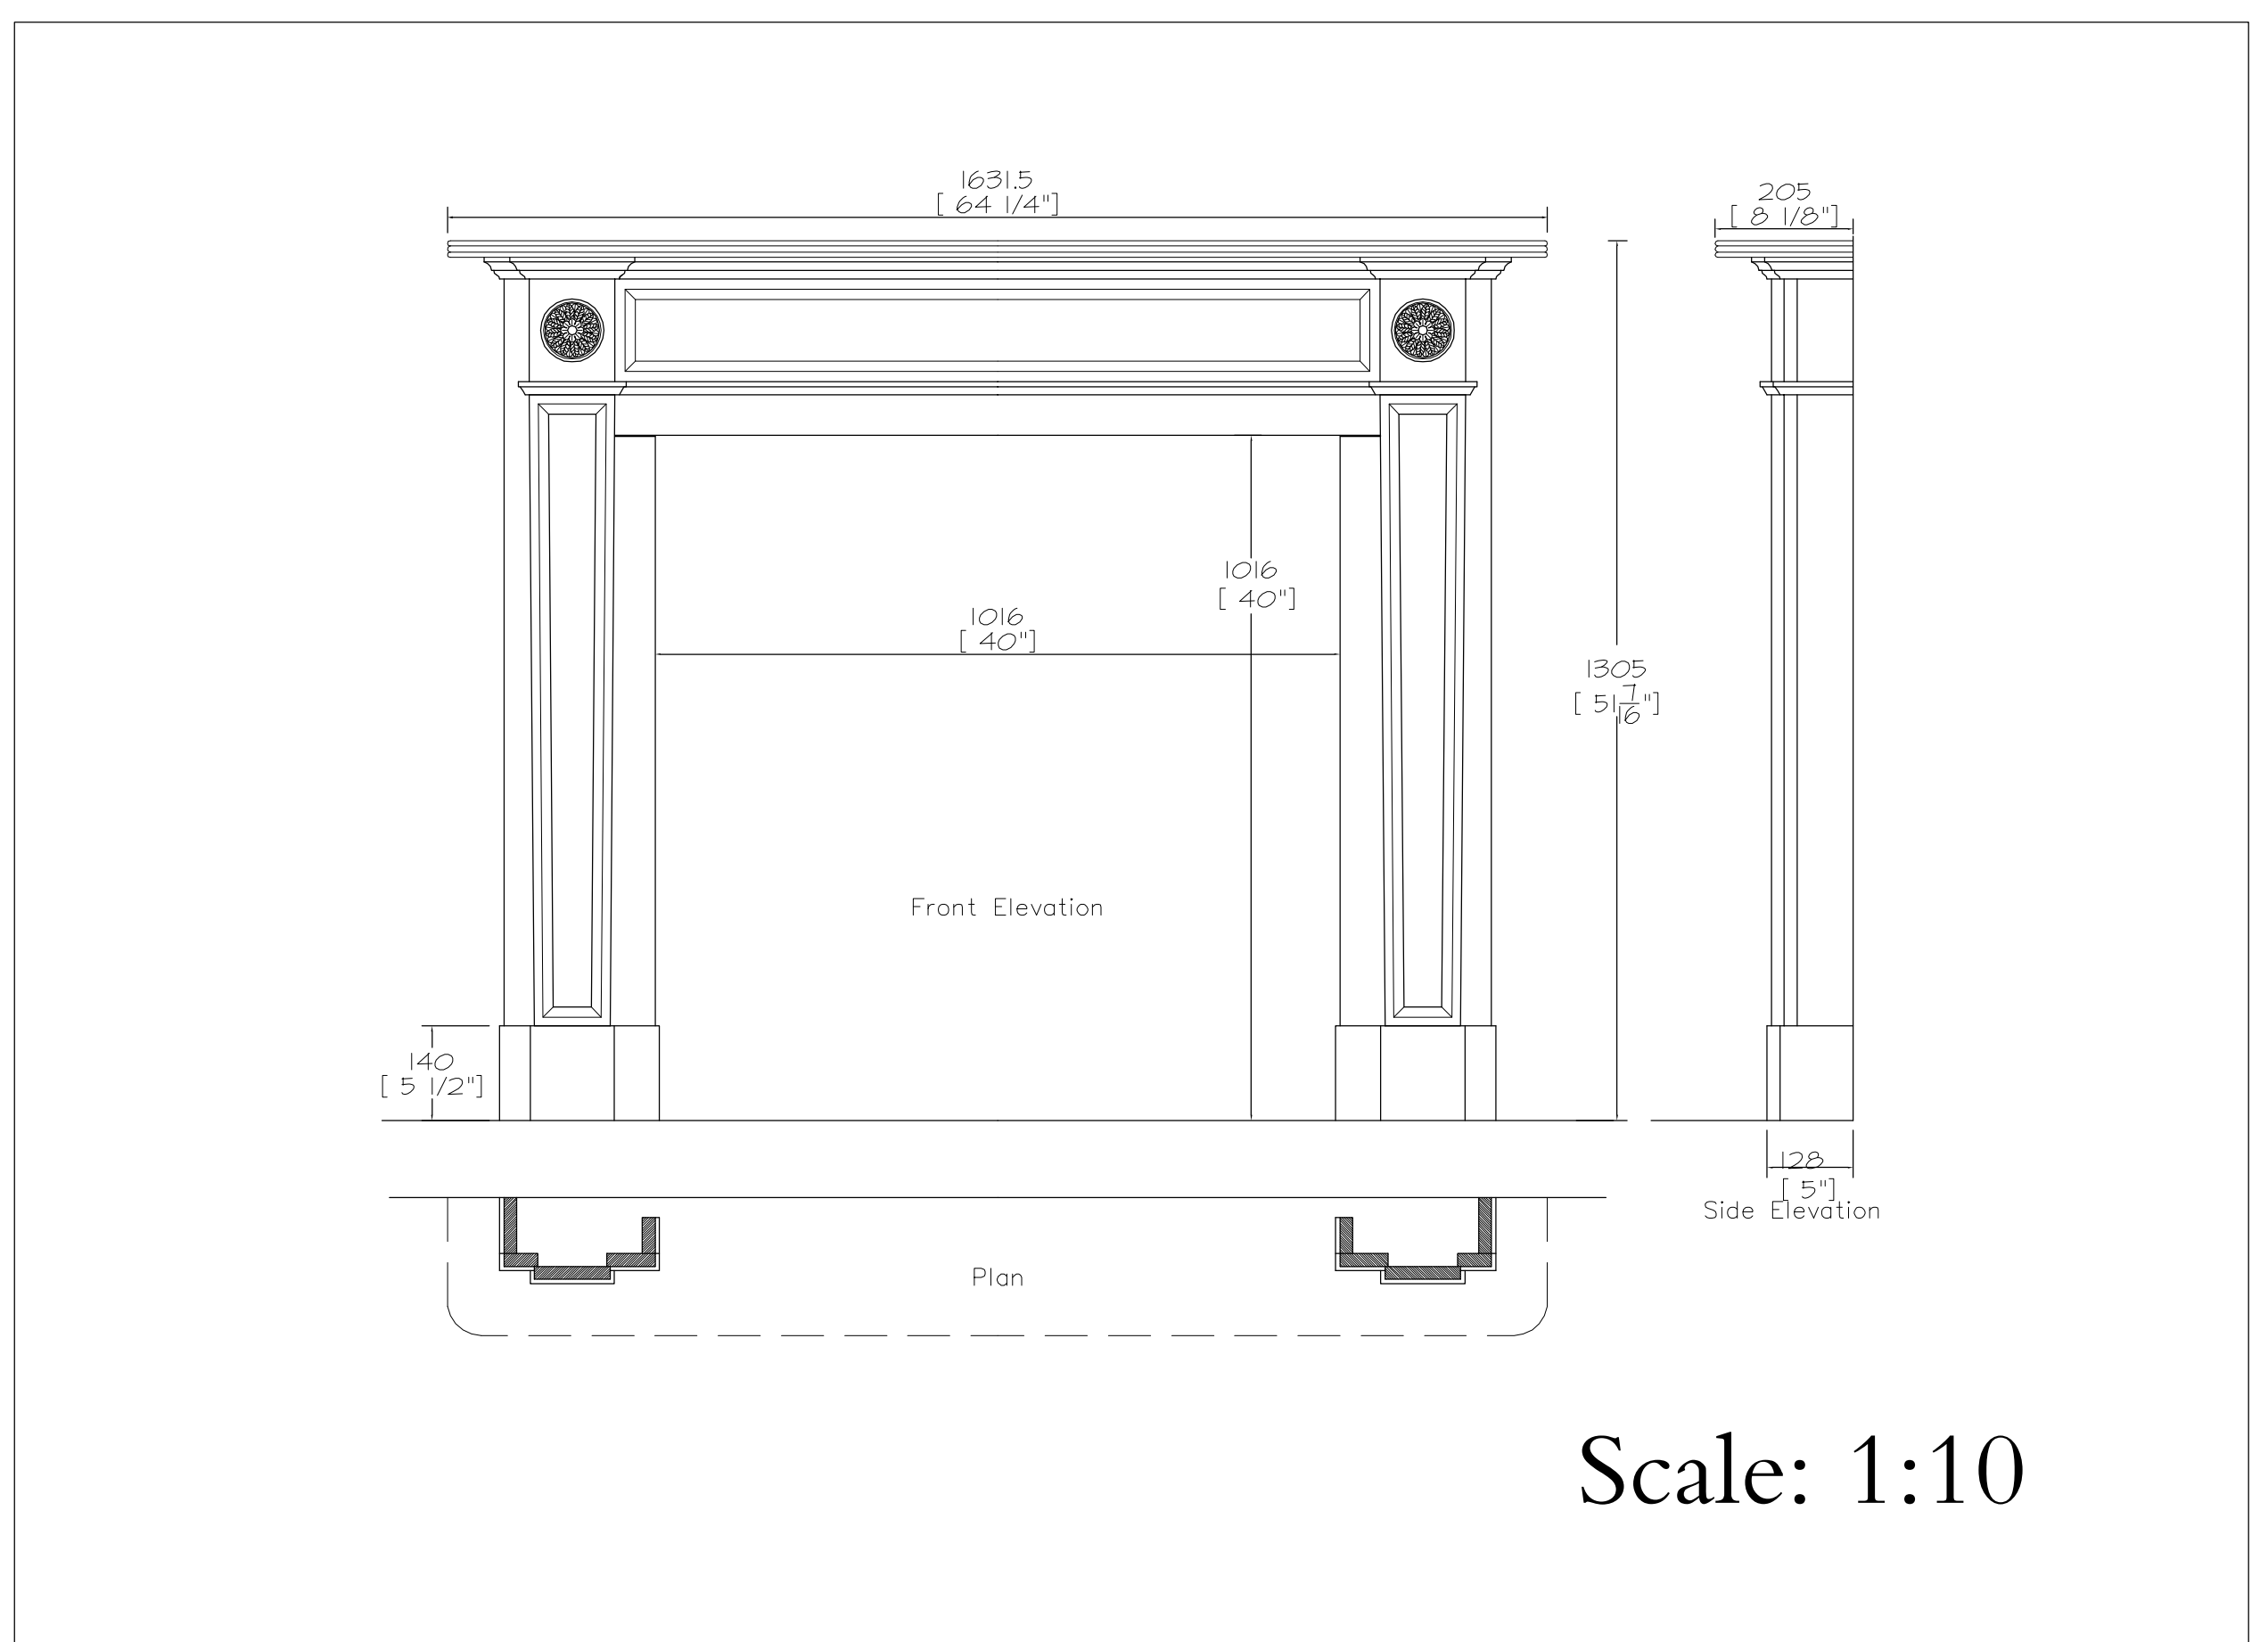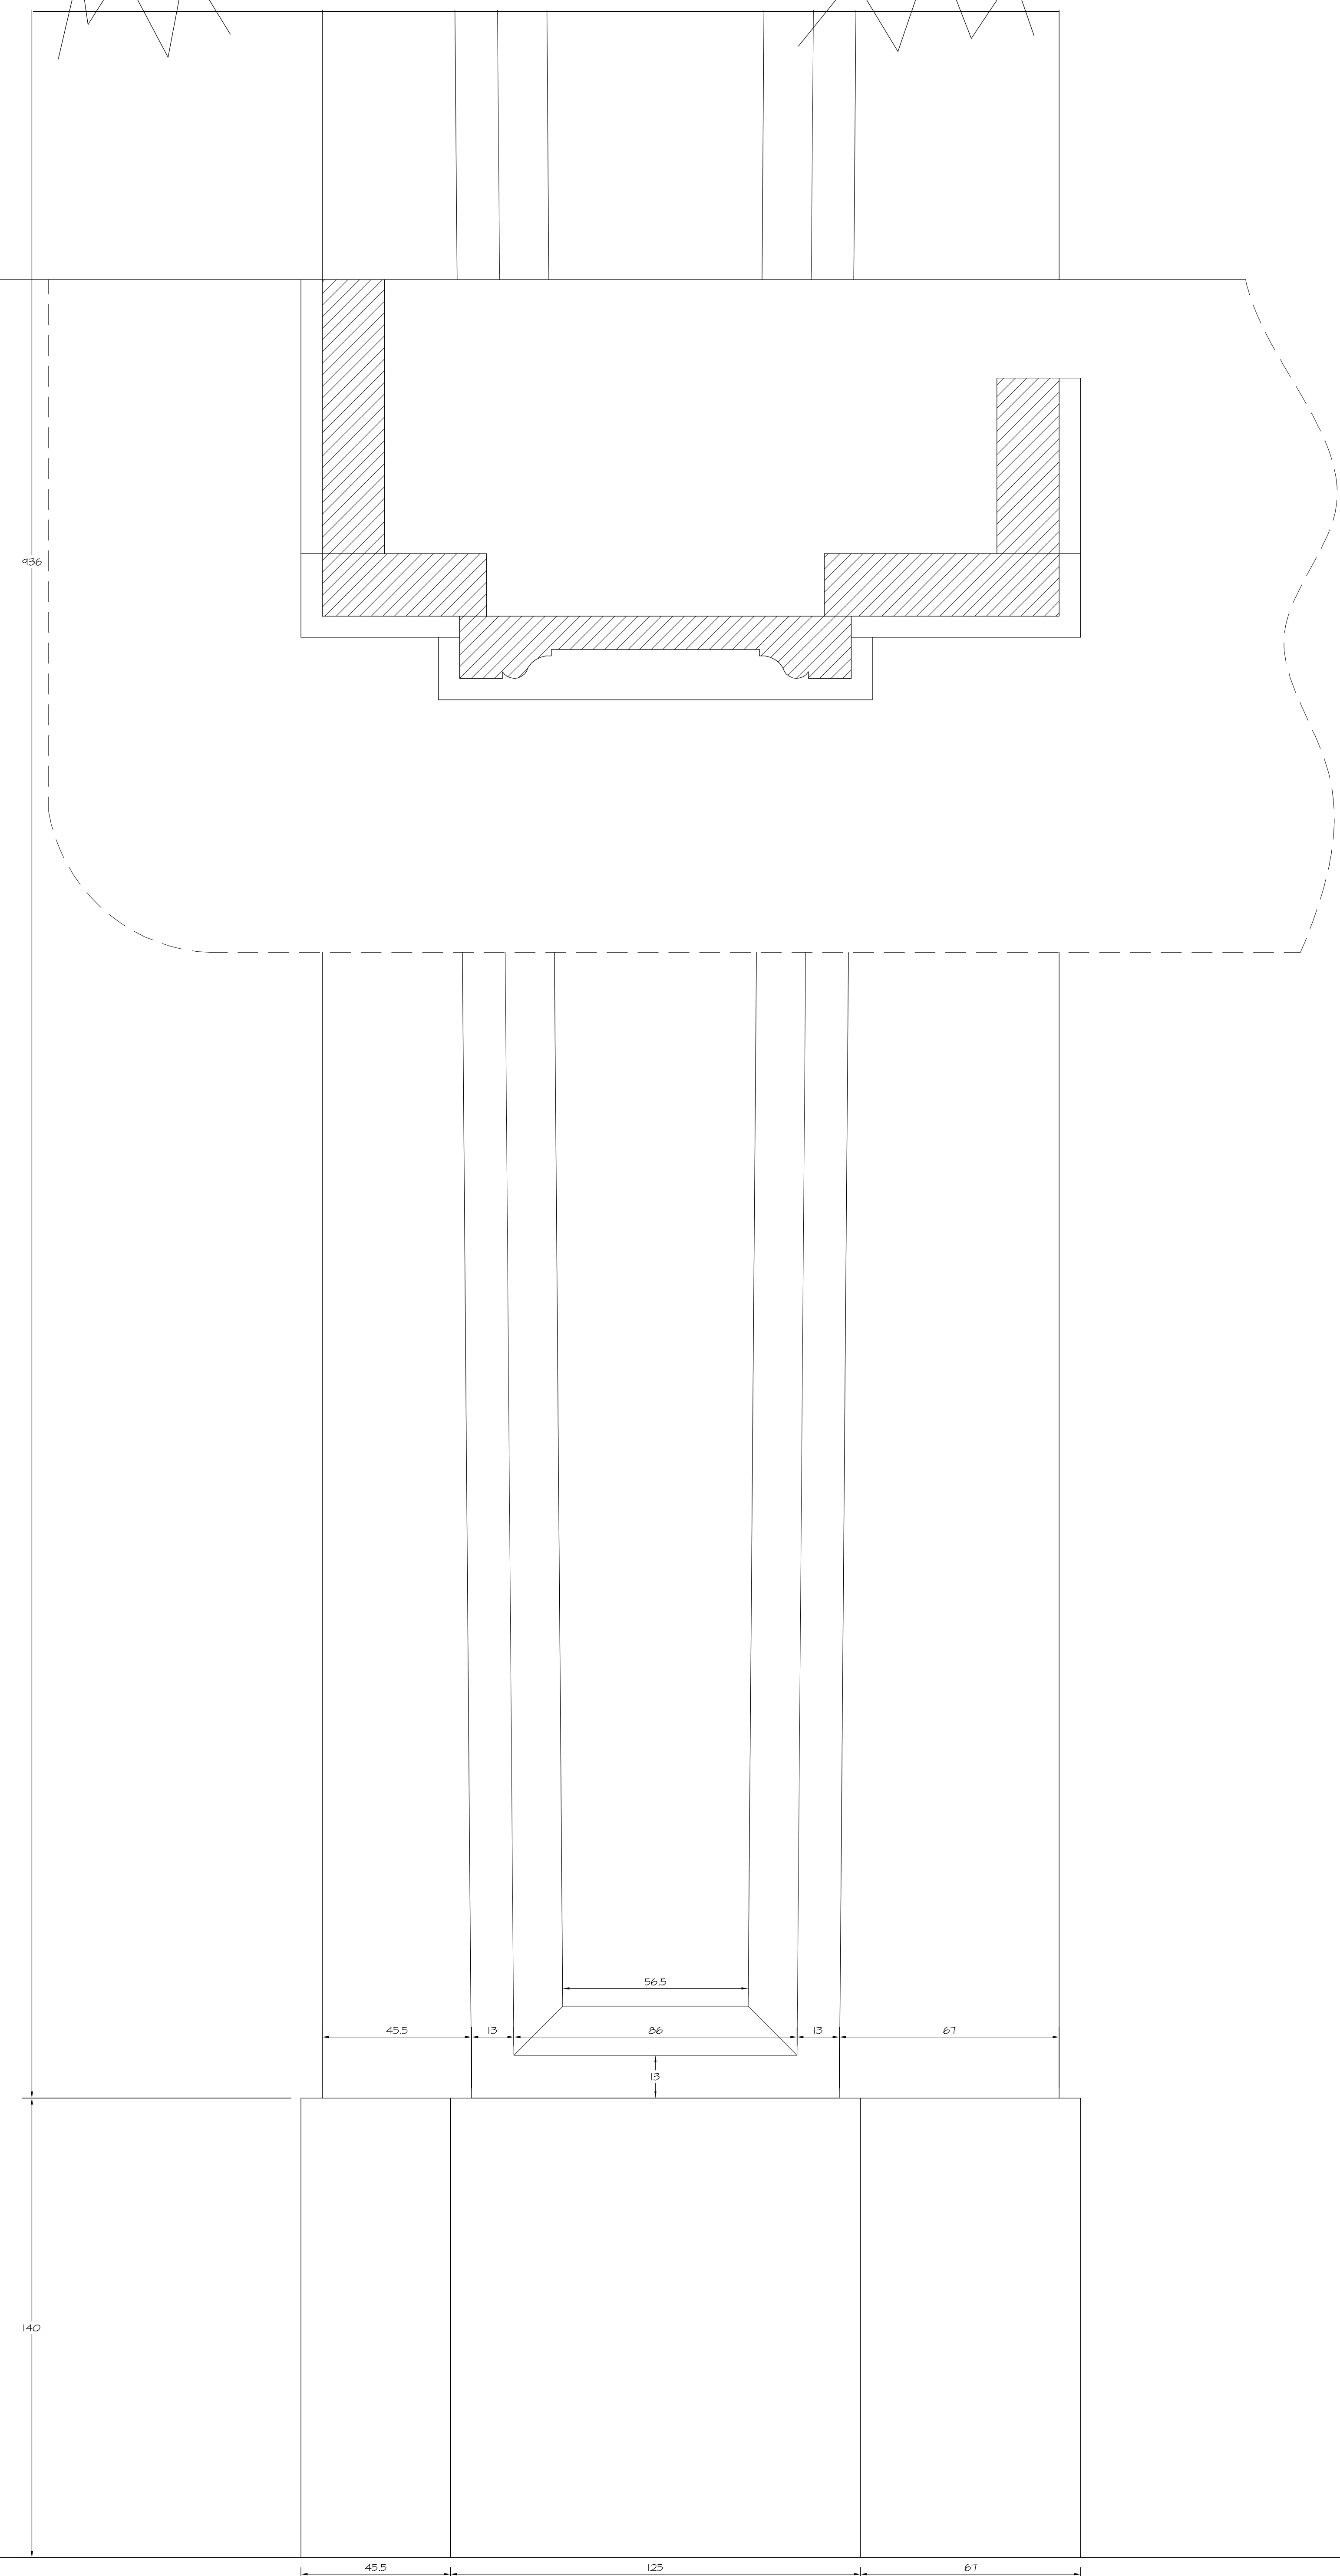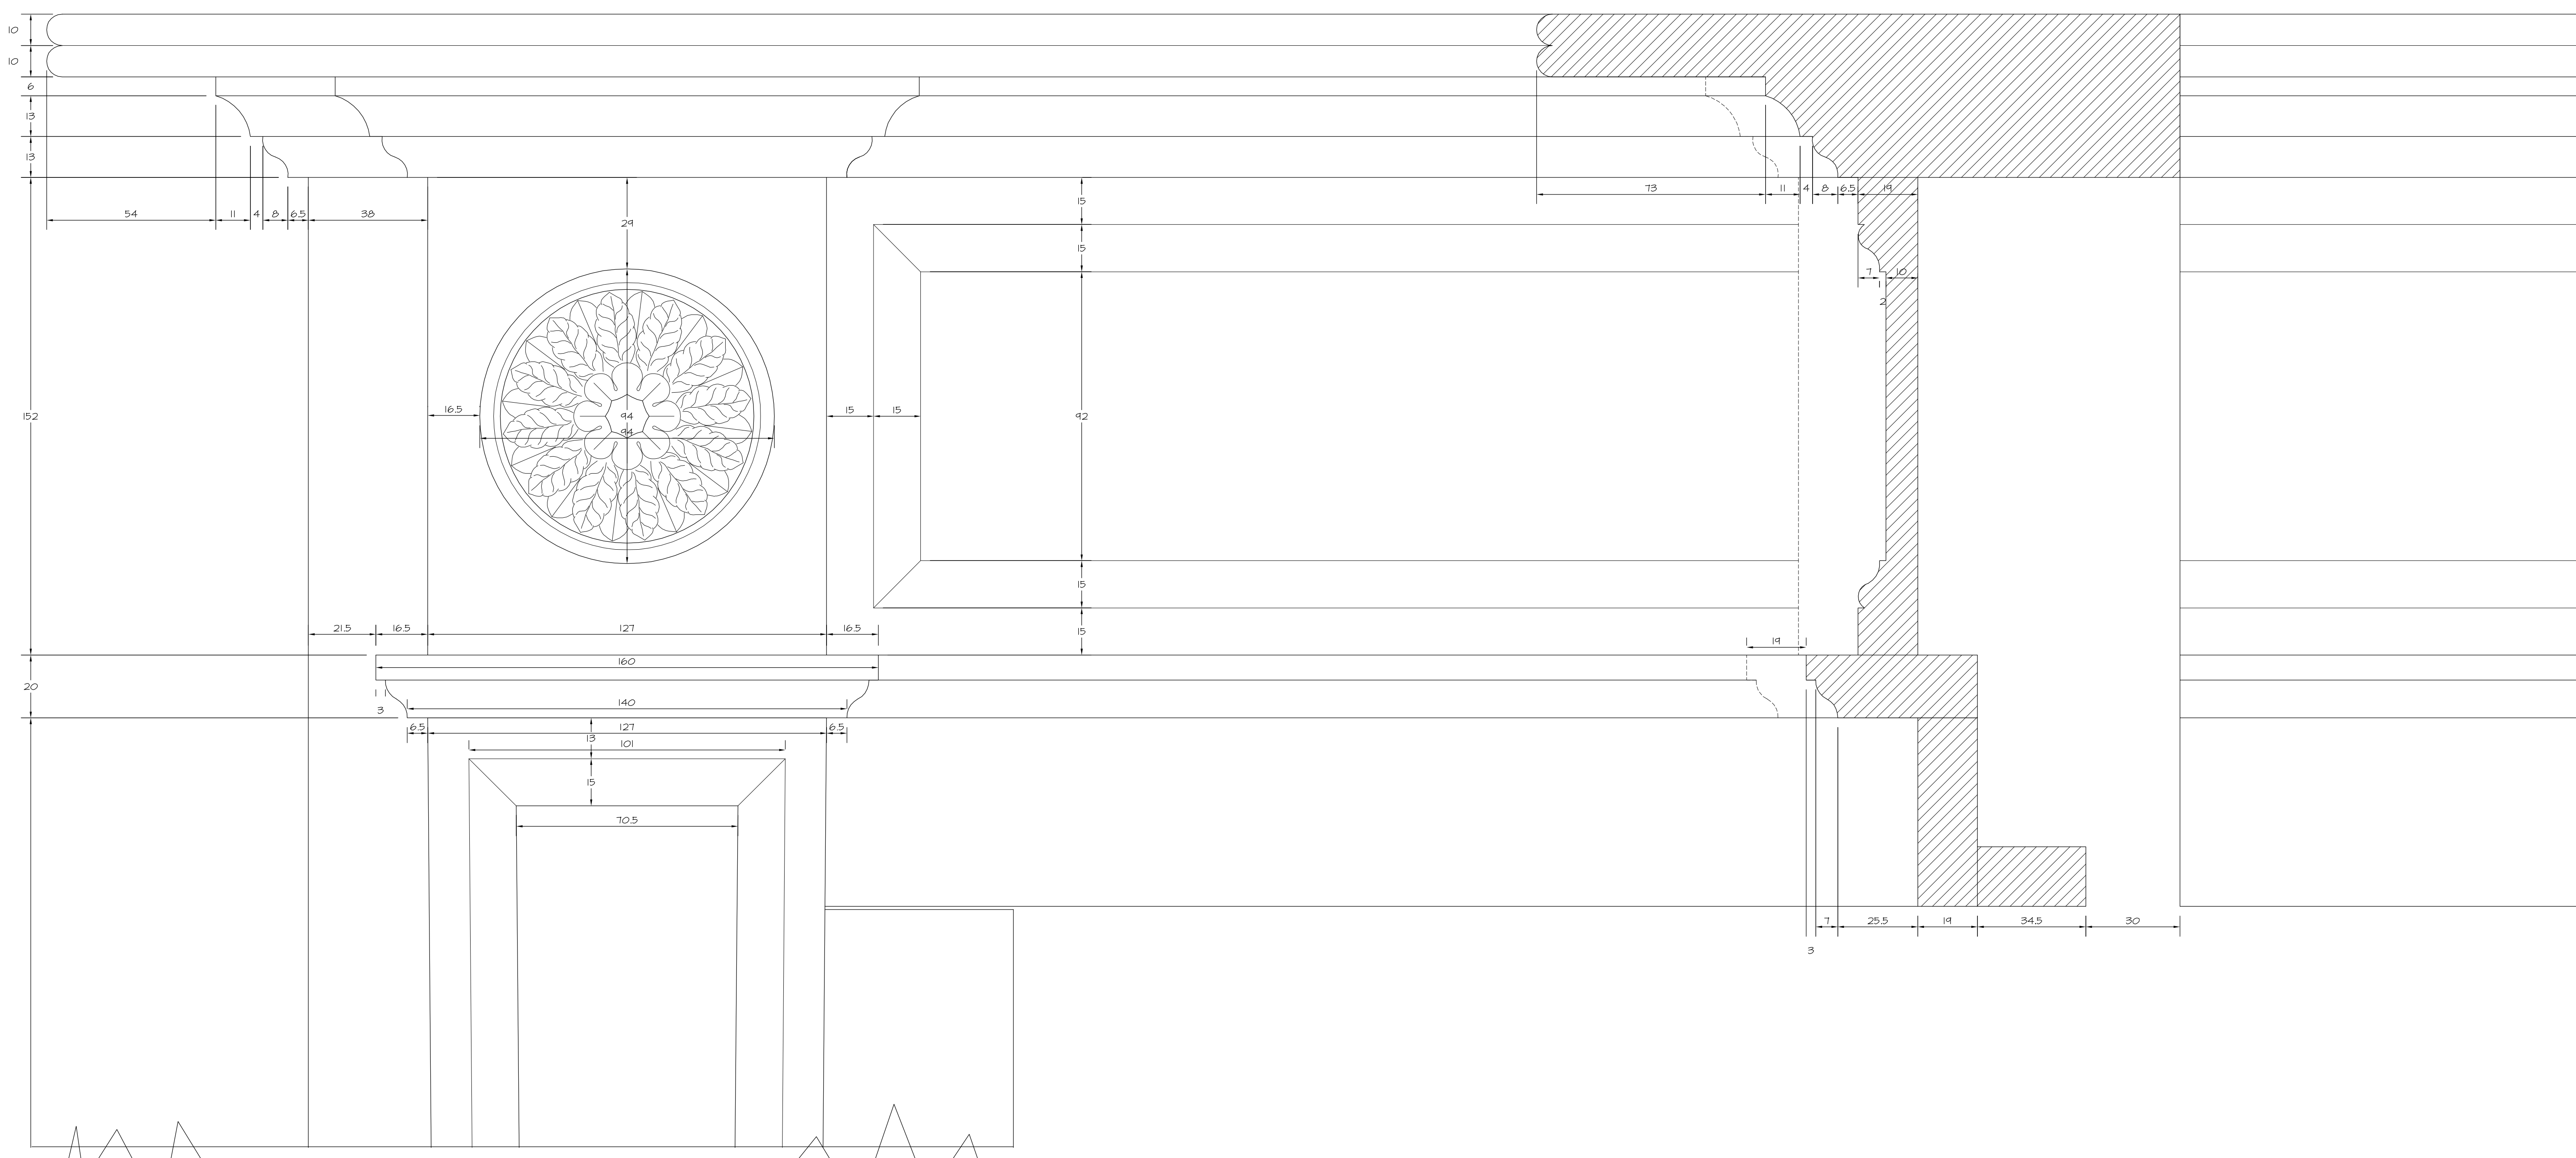

Footblock

