




# CHESNEY'S

Head Office: 194-202 Batterssea Park Road, Batterssea, London SW11 4ND  
Telephone: 020 7627 1410 Fax: 020 7627 1078  
Web Site: [www.chesneys.co.uk](http://www.chesneys.co.uk) E-mail: [sales@chesneys.co.uk](mailto:sales@chesneys.co.uk)

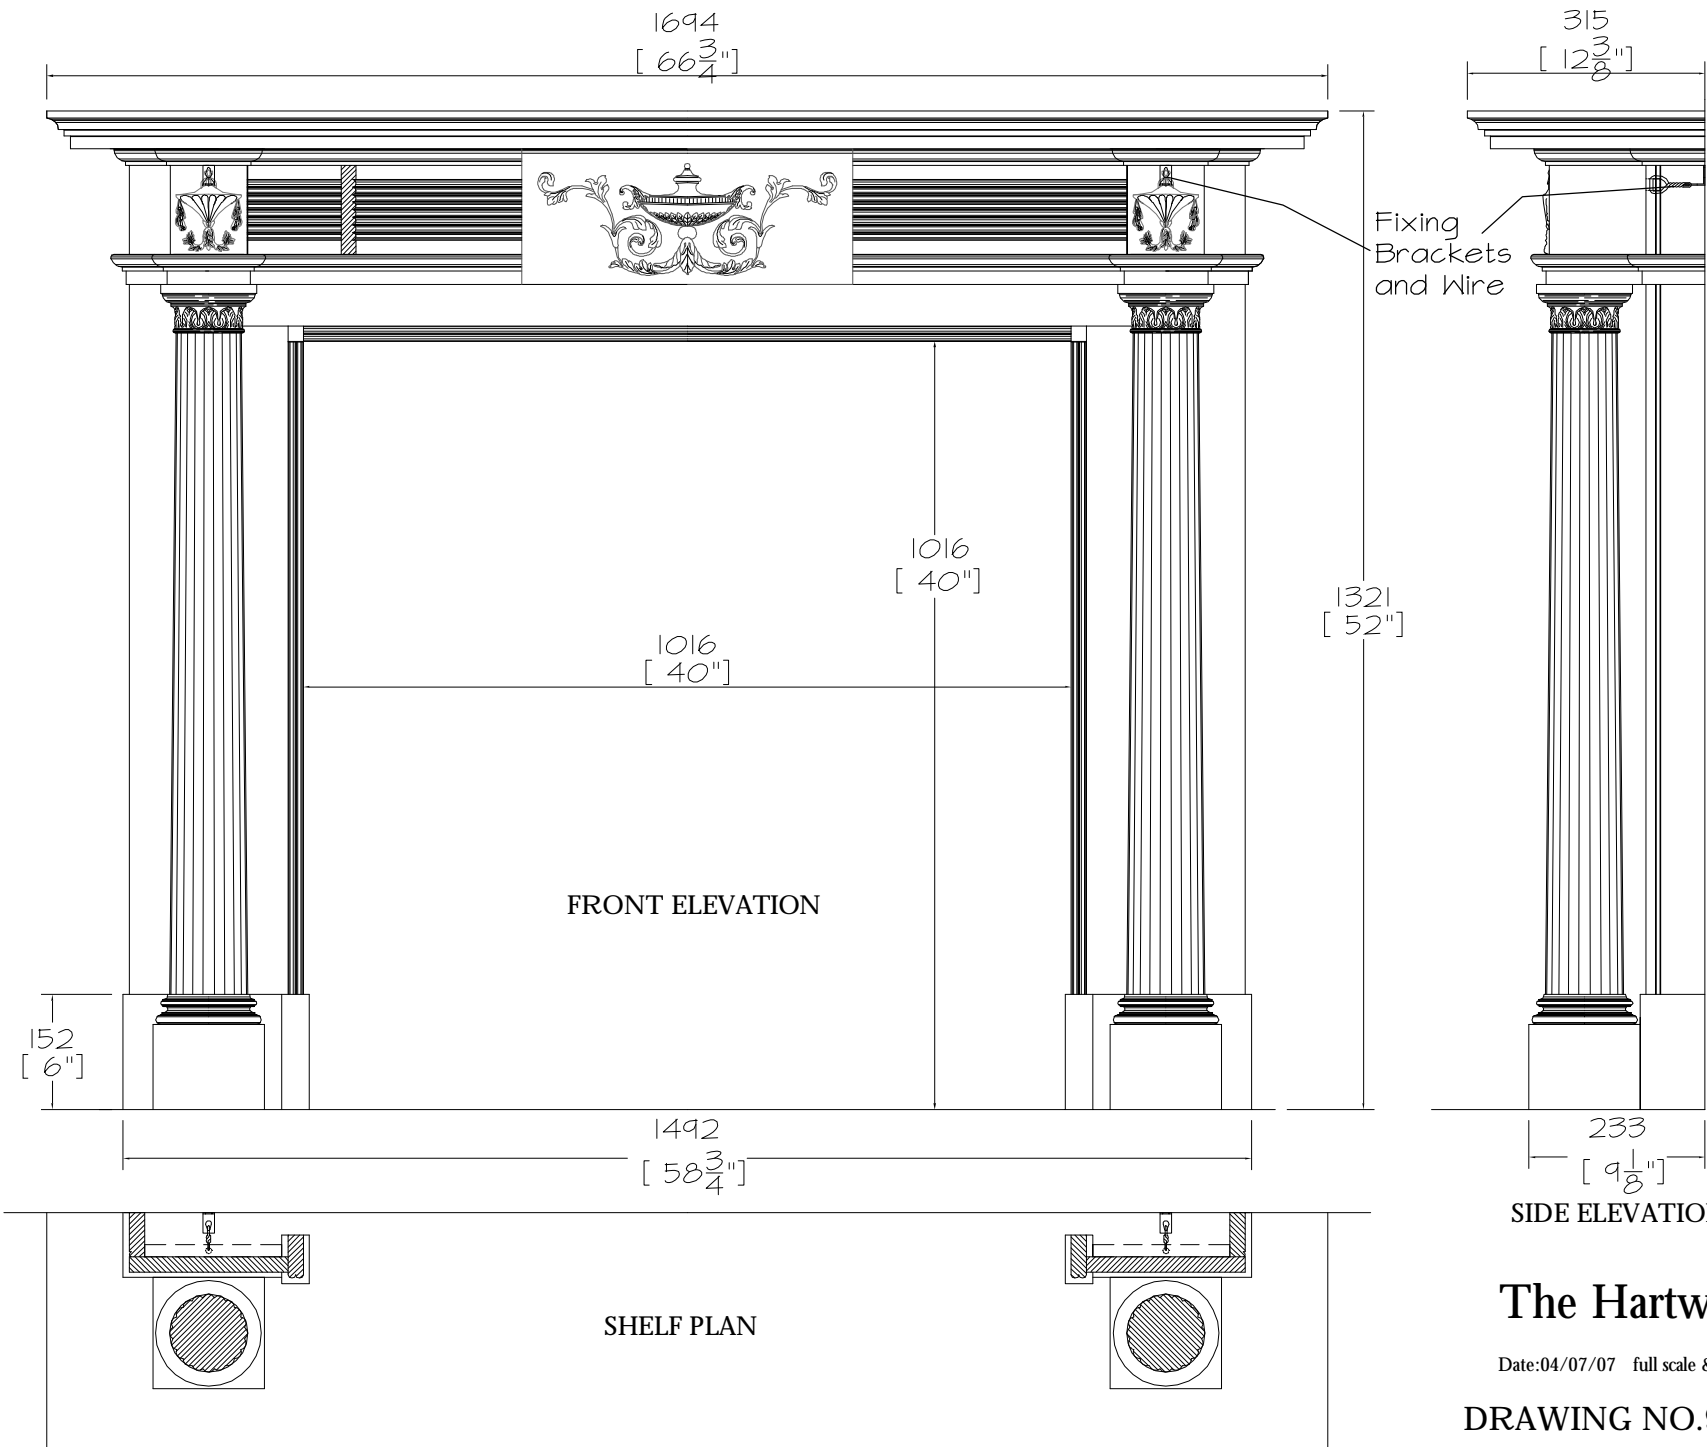

## The Hartwell

Date: 04/07/07 full scale & 1:10

DRAWING NO. 9457r3