
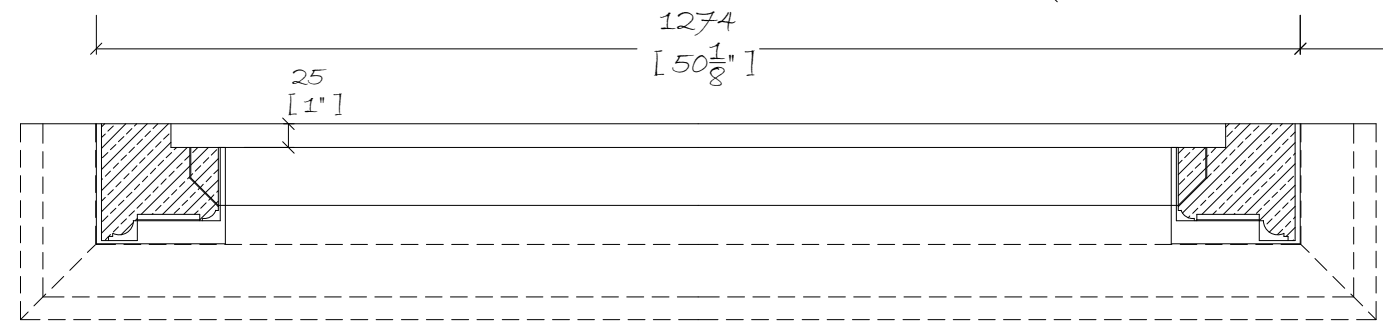


CHESNSEYS

HEAD OFFICE: 194-202 BATTERSEA PARK ROAD, BATTERSEA, LONDON SW11 4ND
TELEPHONE: 020 7627 1410
WEB SITE: CHESNSEYS.CO.UK E MAIL: SALES@CHESNSEYS.CO.UK

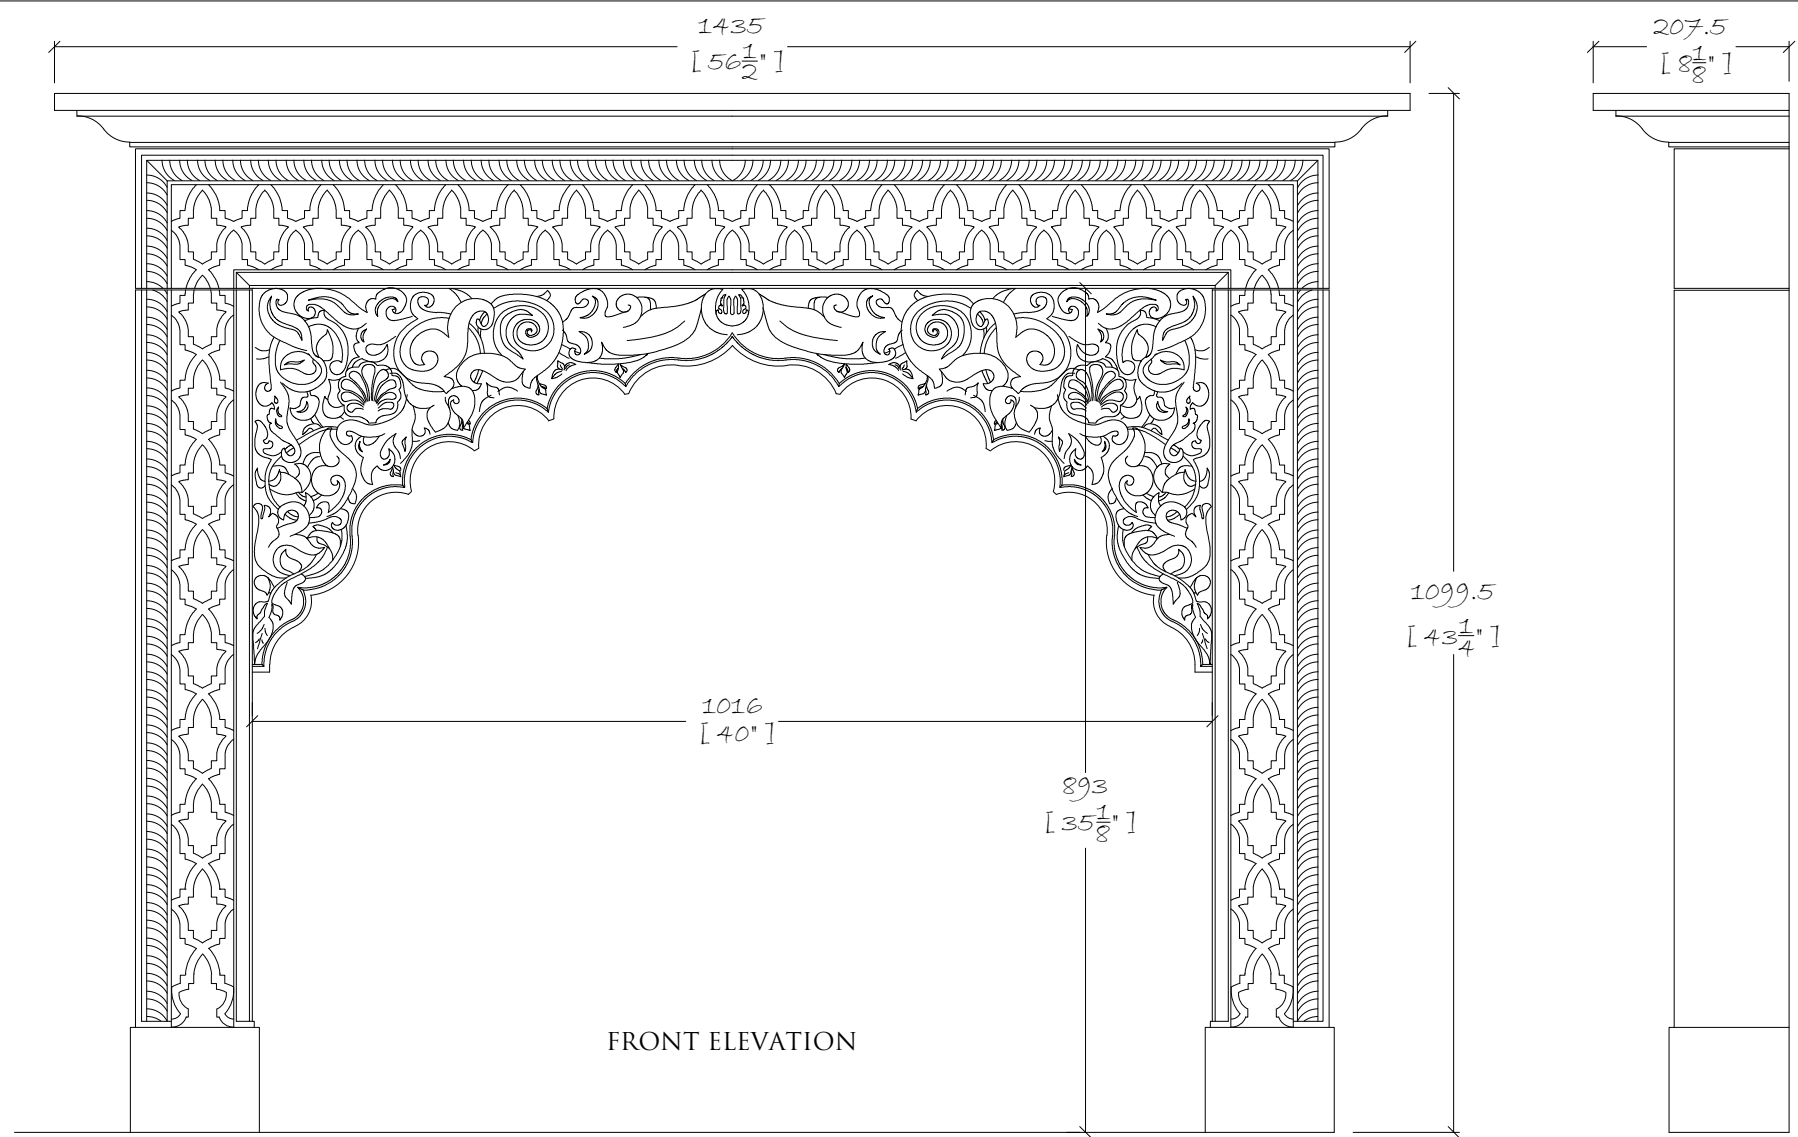

Alexa Hampton's Collection
The Sammezzano
Scale: 1:8 @ A4