

CDM Regulations - Design Risk Assessment
 The size and shape of individual stones for this project have been designed to satisfy the overall design requirements for the building, bill of quantities or specific project specification.
 All persons handling and installing such stones should be aware that there are risks associated with this type of work, which cannot be designed out.

© CHESNEYS 2017

CHESNEYS

HEAD OFFICE:
 194-202 BATTERSEA PARK ROAD, BATTERSEA, LONDON
 TELEPHONE: +44 (0) 20 7627 1410
 WEB SITE: WWW.CHESNEYS.CO.UK
 E MAIL: SALES@CHESNEYS.CO.UK

Notes:
 SATIN NICKEL METALLIC
 PIECES

Client:
 KELLY
 HOPPEN
 COLLECTION

Mantle:
 THE BRADLEY

Material:
 CALACATTA VAGLI

Mantle Weights:




CENTRAL PIECE:	62.56 KG
CENTRAL PIECE METAL:	4.24 KG
TOTAL CENTRAL PIECE:	66.80 KG
JAMB / EACH:	103.95 KG
JAMB METAL INLAY:	8.91 KG
TOTAL JAMB:	112.86 KG
TOTAL MANTLE	292.52 KG

Drawn by:
 LUIS VELA

Date: _____ Scale: 1:8 @ A3

SOR/POR:

Drawing No.: _____ Rev: _____

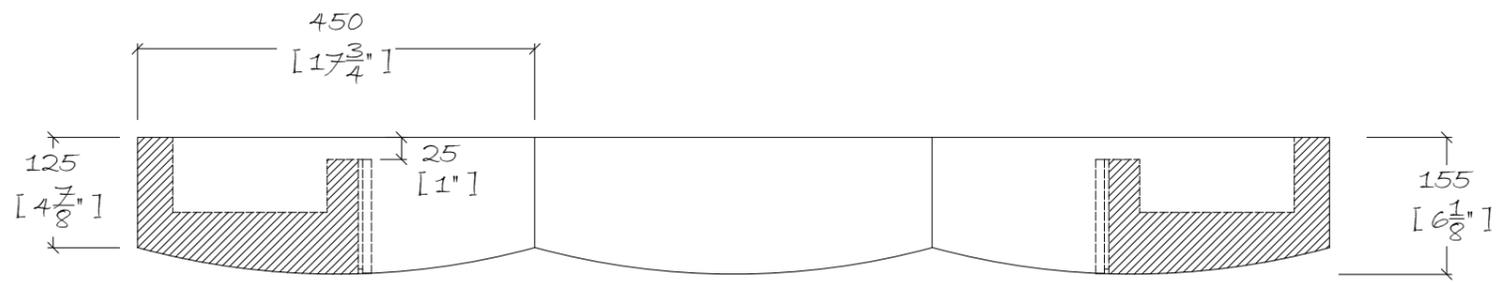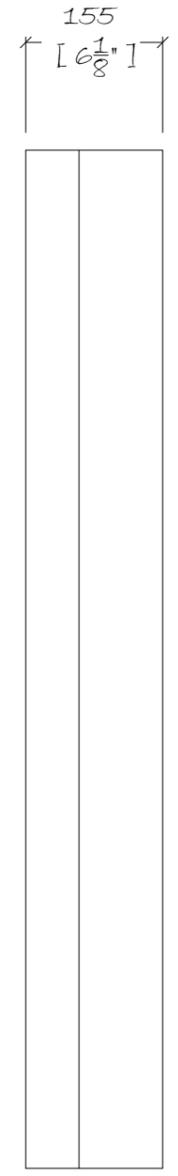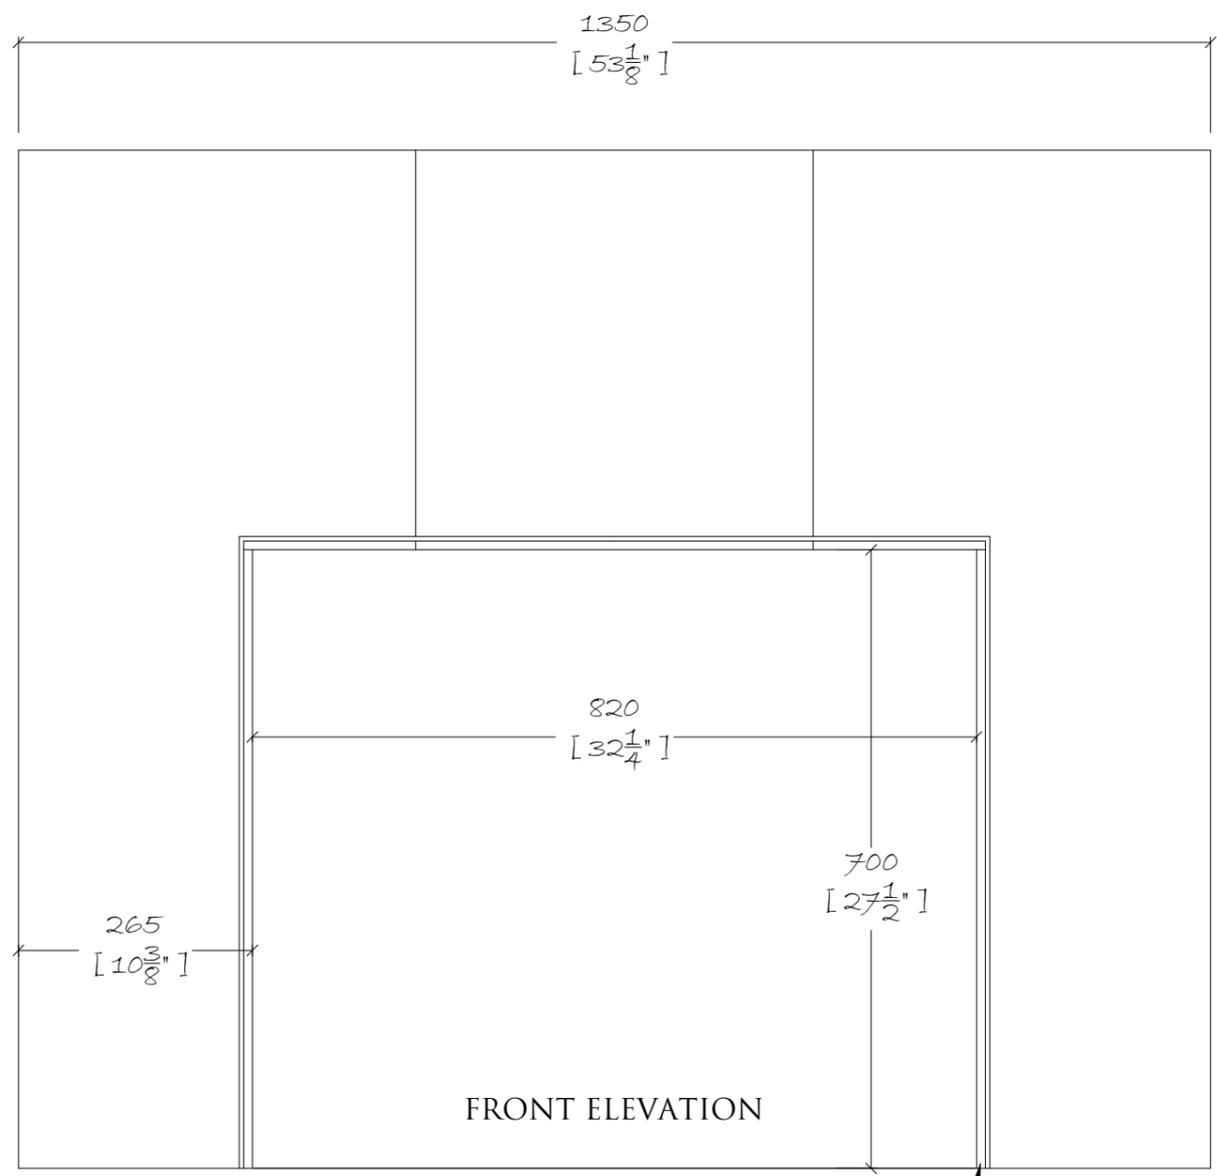

SATIN NICKEL

SIDE ELEVATION

PLAN