

CLIENT:

CDM Regulations - Design Risk Assessment

The size and shape of individual stones for this project have been designed to satisfy the overall design requirements for the building, bill of quantities or specific project specification.

All persons handling and installing such stones should be aware that there are risks associated with this type of work, which cannot be designed out.

Limestones & Marble are a natural material and may vary in texture, color and veining intensity. Please consider a dimensional tolerance of 1/8"

Important: All modular stone/marble fireplace's primary fix must be on a structural brick or block wall using a suitable high bond adhesive. In all instances, these must also be securely mechanically fixed.

© CHESNEYS 2022

CHESNEYS

HEAD OFFICE:
194-196 BATTERSEA PARK ROAD, BATTERSEA, LONDON
TELEPHONE: +44 (0) 20 7627 1410
WEB SITE: WWW.CHESNEYS.CO.UK
E MAIL: SALES@CHESNEYS.CO.UK

SURROUND:

**THE EMPIRE
SIMPLIFIED 40**

AREA:

MATERIAL:

**CLASSICO AND
ANTIQUÉ BRASS**

FINISH:

HONED

SPECIAL NOTES:

MANTEL WEIGHTS:

JAMB / EACH: 58KG - 127LB
HEADER (B): 18KG - 40LB
HEADER (C): 157KG - 347LB
BRASS / EACH: 2KG - 4LB

TOTAL: 311KG - 685LB

MANTEL M3:

JAMB / EACH: 0.0212M3
HEADER (B): 0.0066M3
HEADER (C): 0.0580M3
BRASS / EACH: 0.0002M3

TOTAL: 0.1145M3

DRAWN BY:

JC

DATE:


SCALE:

1:8 @ A3

INVOICE NUMBER:

DRAWING NO.:

REV:

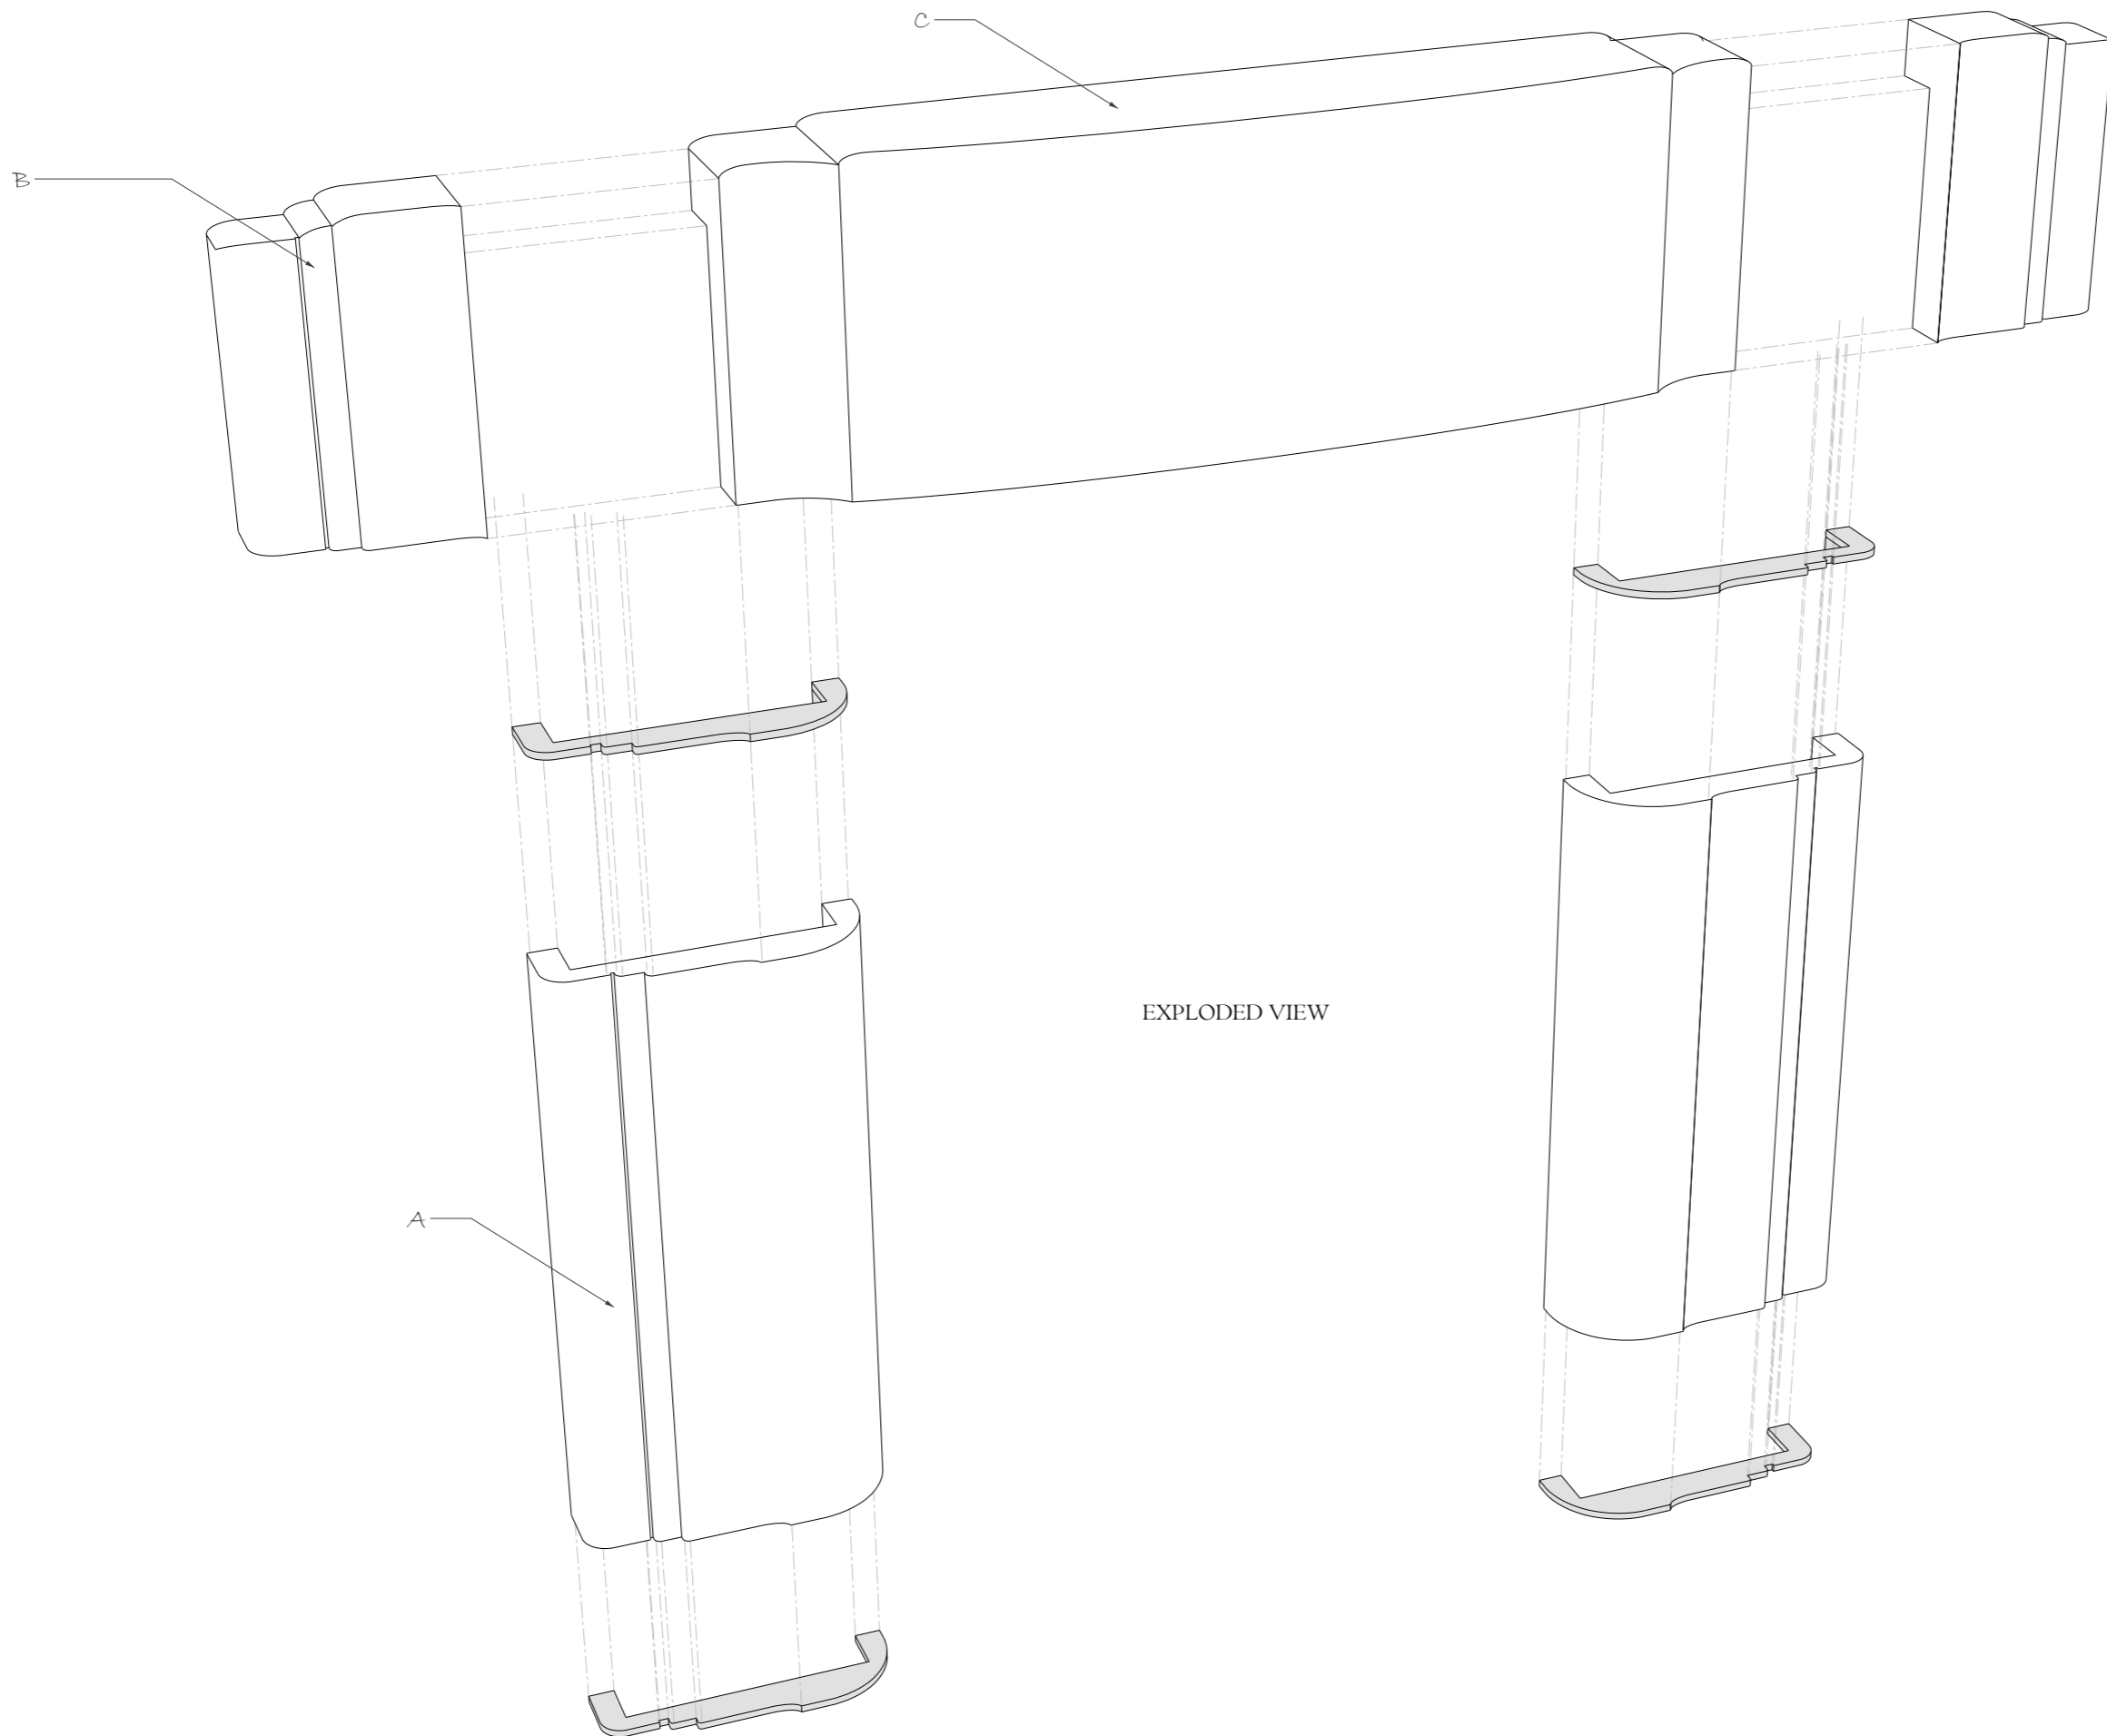

EXPLODED VIEW

CLIENT:

CDM Regulations - Design Risk Assessment

The size and shape of individual stones for this project have been designed to satisfy the overall design requirements for the building, bill of quantities or specific project specification.

All persons handling and installing such stones should be aware that there are risks associated with this type of work, which cannot be designed out.

Limestones & Marble are a natural material and may vary in texture, color and veining intensity.

Please consider a dimensional tolerance of $\frac{1}{8}$ "

Important: All modular stone/marble fireplace's primary fix must be on a structural brick or block wall using a suitable high bond adhesive. In all instances, these must also be securely mechanically fixed.

© CHESNEYS 2022

CHESNEYS

HEAD OFFICE:
194-196 BATTERSEA PARK ROAD, BATTERSEA, LONDON
TELEPHONE: +44 (0) 20 7627 1410
WEB SITE: WWW.CHESENEYS.CO.UK
E MAIL: SALES@CHESNEYS.CO.UK

SURROUND:

**THE EMPIRE
SIMPLIFIED 40**

AREA:

MATERIAL:

**CLASSICO AND
ANTIQUÉ BRASS**

FINISH:

HONED

SPECIAL NOTES:

MANTEL WEIGHTS:

JAMB / EACH: 58KG - 127LB
HEADER (B): 18KG - 40LB
HEADER (C): 157KG - 347LB
BRASS / EACH: 2KG - 4LB

TOTAL: 311KG - 685LB

MANTEL M3:

JAMB / EACH: 0.0212M3
HEADER (B): 0.0066M3
HEADER (C): 0.0580M3
BRASS / EACH: 0.0002M3

TOTAL: 0.1145M3

DRAWN BY:

JC

DATE:

SCALE:

1:8 @ A3

INVOICE NUMBER:

DRAWING NO.:

REV: