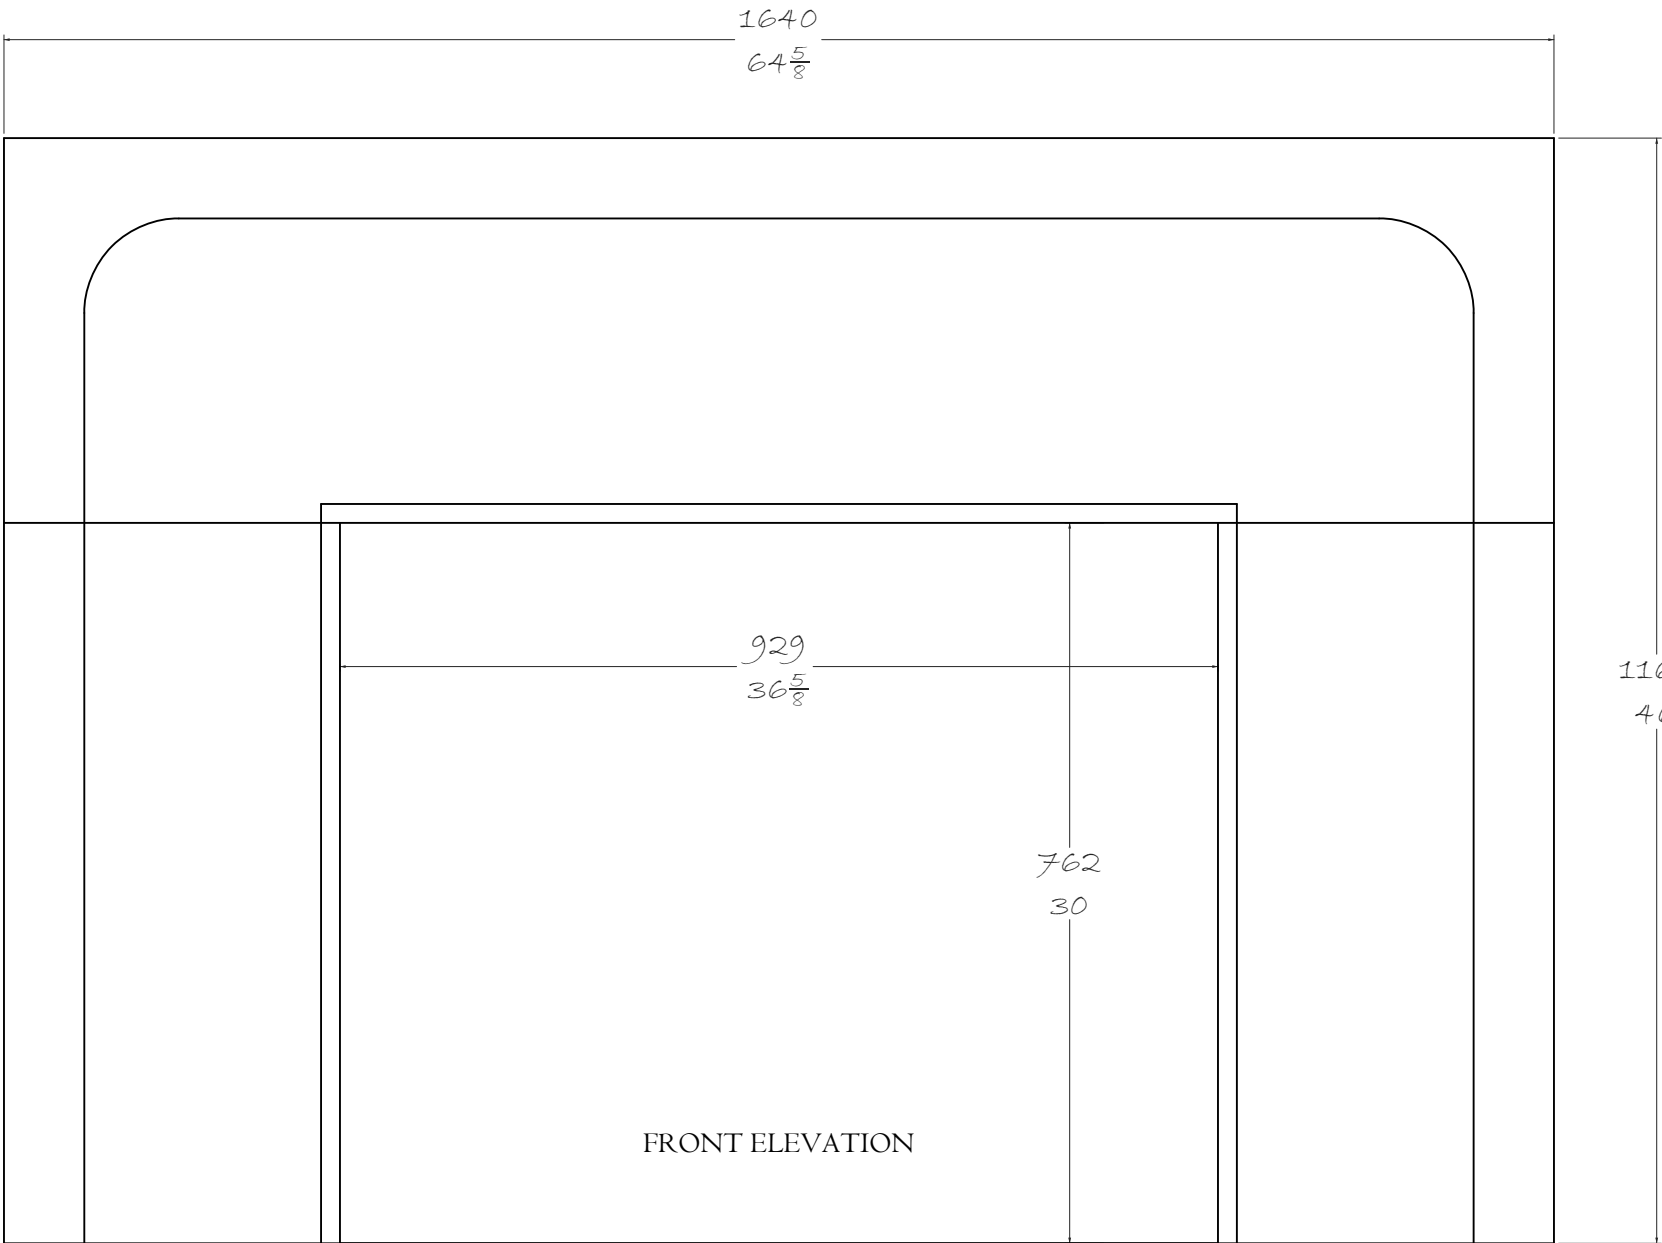


CLIENT:	
KR SHOWROOM SURROUNDS	
CDM Regulations - Design Risk Assessment	
The size and shape of individual stones for this project have been designed to satisfy the overall design requirements for the building, bill of quantities or specific project specification.	
All persons handling and installing such stones should be aware that there are risks associated with this type of work, which cannot be designed out.	
Limestones & Marble are a natural material and may vary in texture, color and veining intensity. Please consider a dimensional tolerance of +/-5mm or $\frac{3}{16}$ "	
Important: All modular stone/marble fireplace's primary fix must be on a structural brick or block wall using a suitable high bond adhesive. In all instances, these must also be securely mechanically fixed.	
© CHESNEYS 2022	
CHESNEYS HEAD OFFICE: 194-196 BATTERSEA PARK ROAD, BATTERSEA, LONDON TELEPHONE: +44 (0) 20 7627 1410 WEB SITE: WWW.CHESNEYS.CO.UK E MAIL: SALES@CHESNEYS.CO.UK	
SURROUND:	
SPECIAL MAUDE	
AREA:	
MATERIAL:	
IVORY TRAVERTINE	
FINISH:	
UNFILLED, HONED	
NOTES:	
MANTEL WEIGHTS:	
JAMB / EACH: 78KG - 172LB HEADER: 210KG - 463LB TOTAL: 366KG - 807LB	
MANTEL M3:	
JAMB / EACH: 0.0288M3 HEADER: 0.0776M3 TOTAL: 0.1352M3	
DRAWN BY:	
JC	
DATE:	SCALE:
02/12/2025	1:8 @ A3
INVOICE NUMBER:	
DRAWING NO.:	REV:
11085 JC	3