


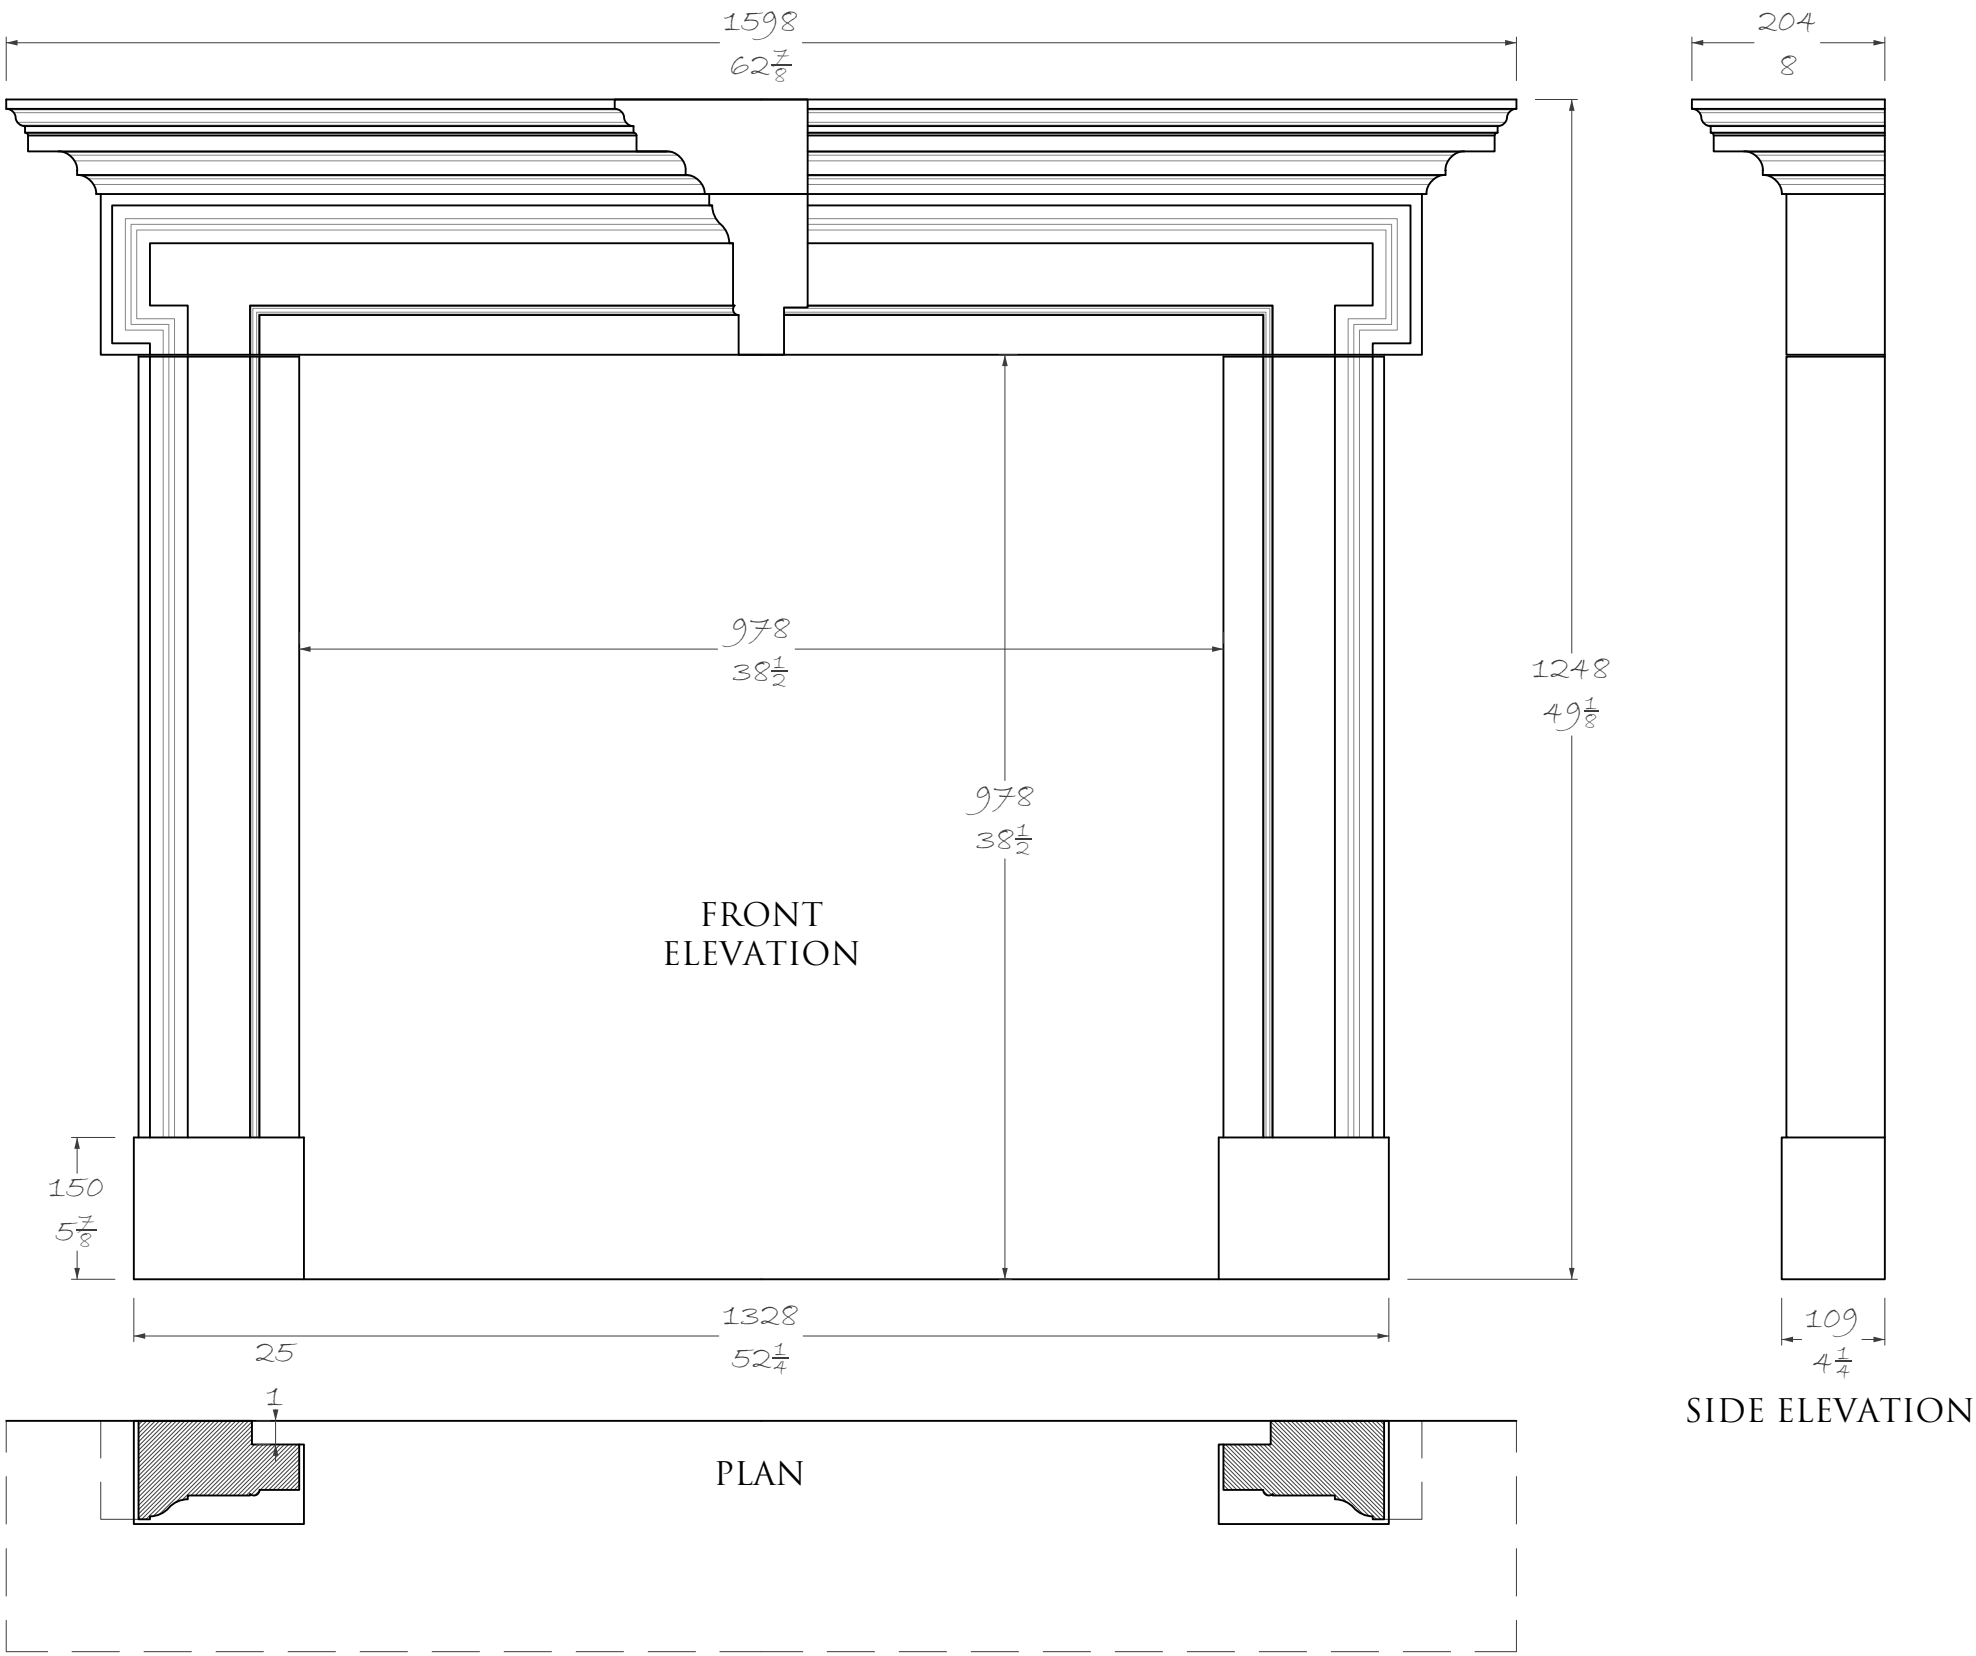

CLIENT:

CDM Regulations - Design Risk Assessment

The size and shape of individual stones for this project have been designed to satisfy the overall design requirements for the building, bill of quantities or specific project specification.

All persons handling and installing such stones should be aware that there are risks associated with this type of work, which cannot be designed out.

Limestones & Marble are a natural material and may vary in texture, color and veining intensity.

Please consider a dimensional tolerance of +/-5mm or 3/16"

Important: All modular stone/marble fireplace's primary fix must be on a structural brick or block wall using a suitable high bond adhesive. In all instances, these must also be securely mechanically fixed.

© CHESNEYS 2022

CHESNEYS

HEAD OFFICE:
194-196 BATTERSEA PARK ROAD, BATTERSEA, LONDON
TELEPHONE: +44 (0) 20 7627 1410

WEB SITE: WWW.CHESNEYS.CO.UK
E MAIL: SALES@CHESNEYS.CO.UK

SURROUND:

THE KICKLEWELL 38

AREA:

MATERIAL:

FINISH:

HEARTH:

SLIPS:

NOTES:

MANTEL WEIGHTS:

JAMB / EACH: 36KG - 79LB
HEADER: 50KG - 110LB
SHELF: 83KG - 183LB

TOTAL: 205KG - 451LB

MANTEL M3:

JAMB / EACH: 0.0133M3
HEADER: 0.0186M3
SHELF: 0.0305M3

TOTAL: 0.0757M3

DRAWN BY:

JC

DATE:


SCALE:

1:8 @ A3


INVOICE NUMBER:

DRAWING NO.:

REV:

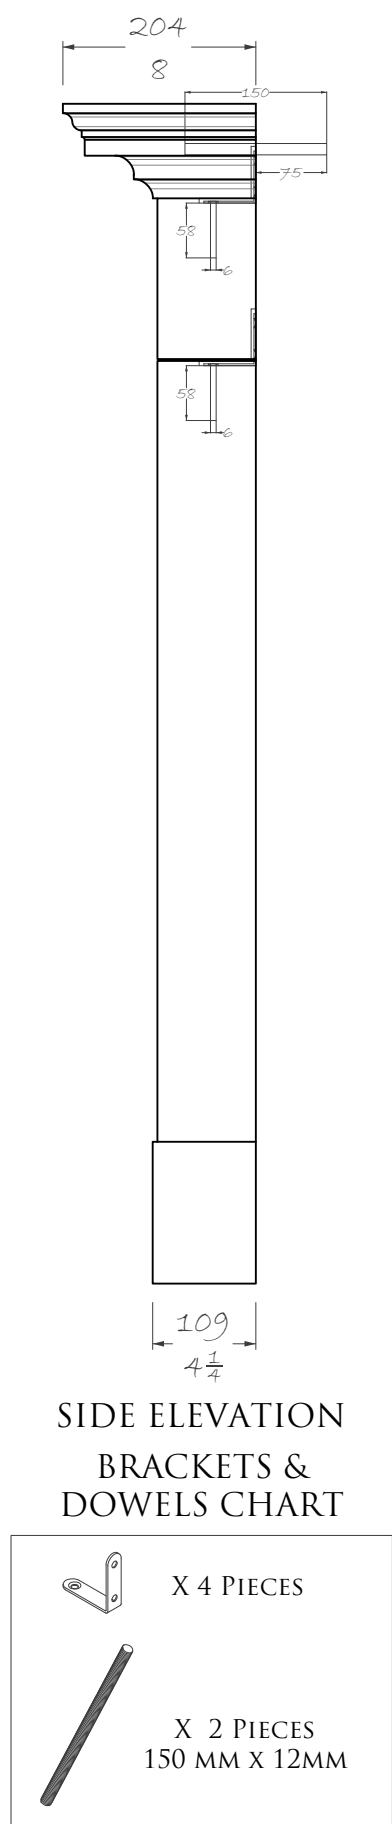

| REV:

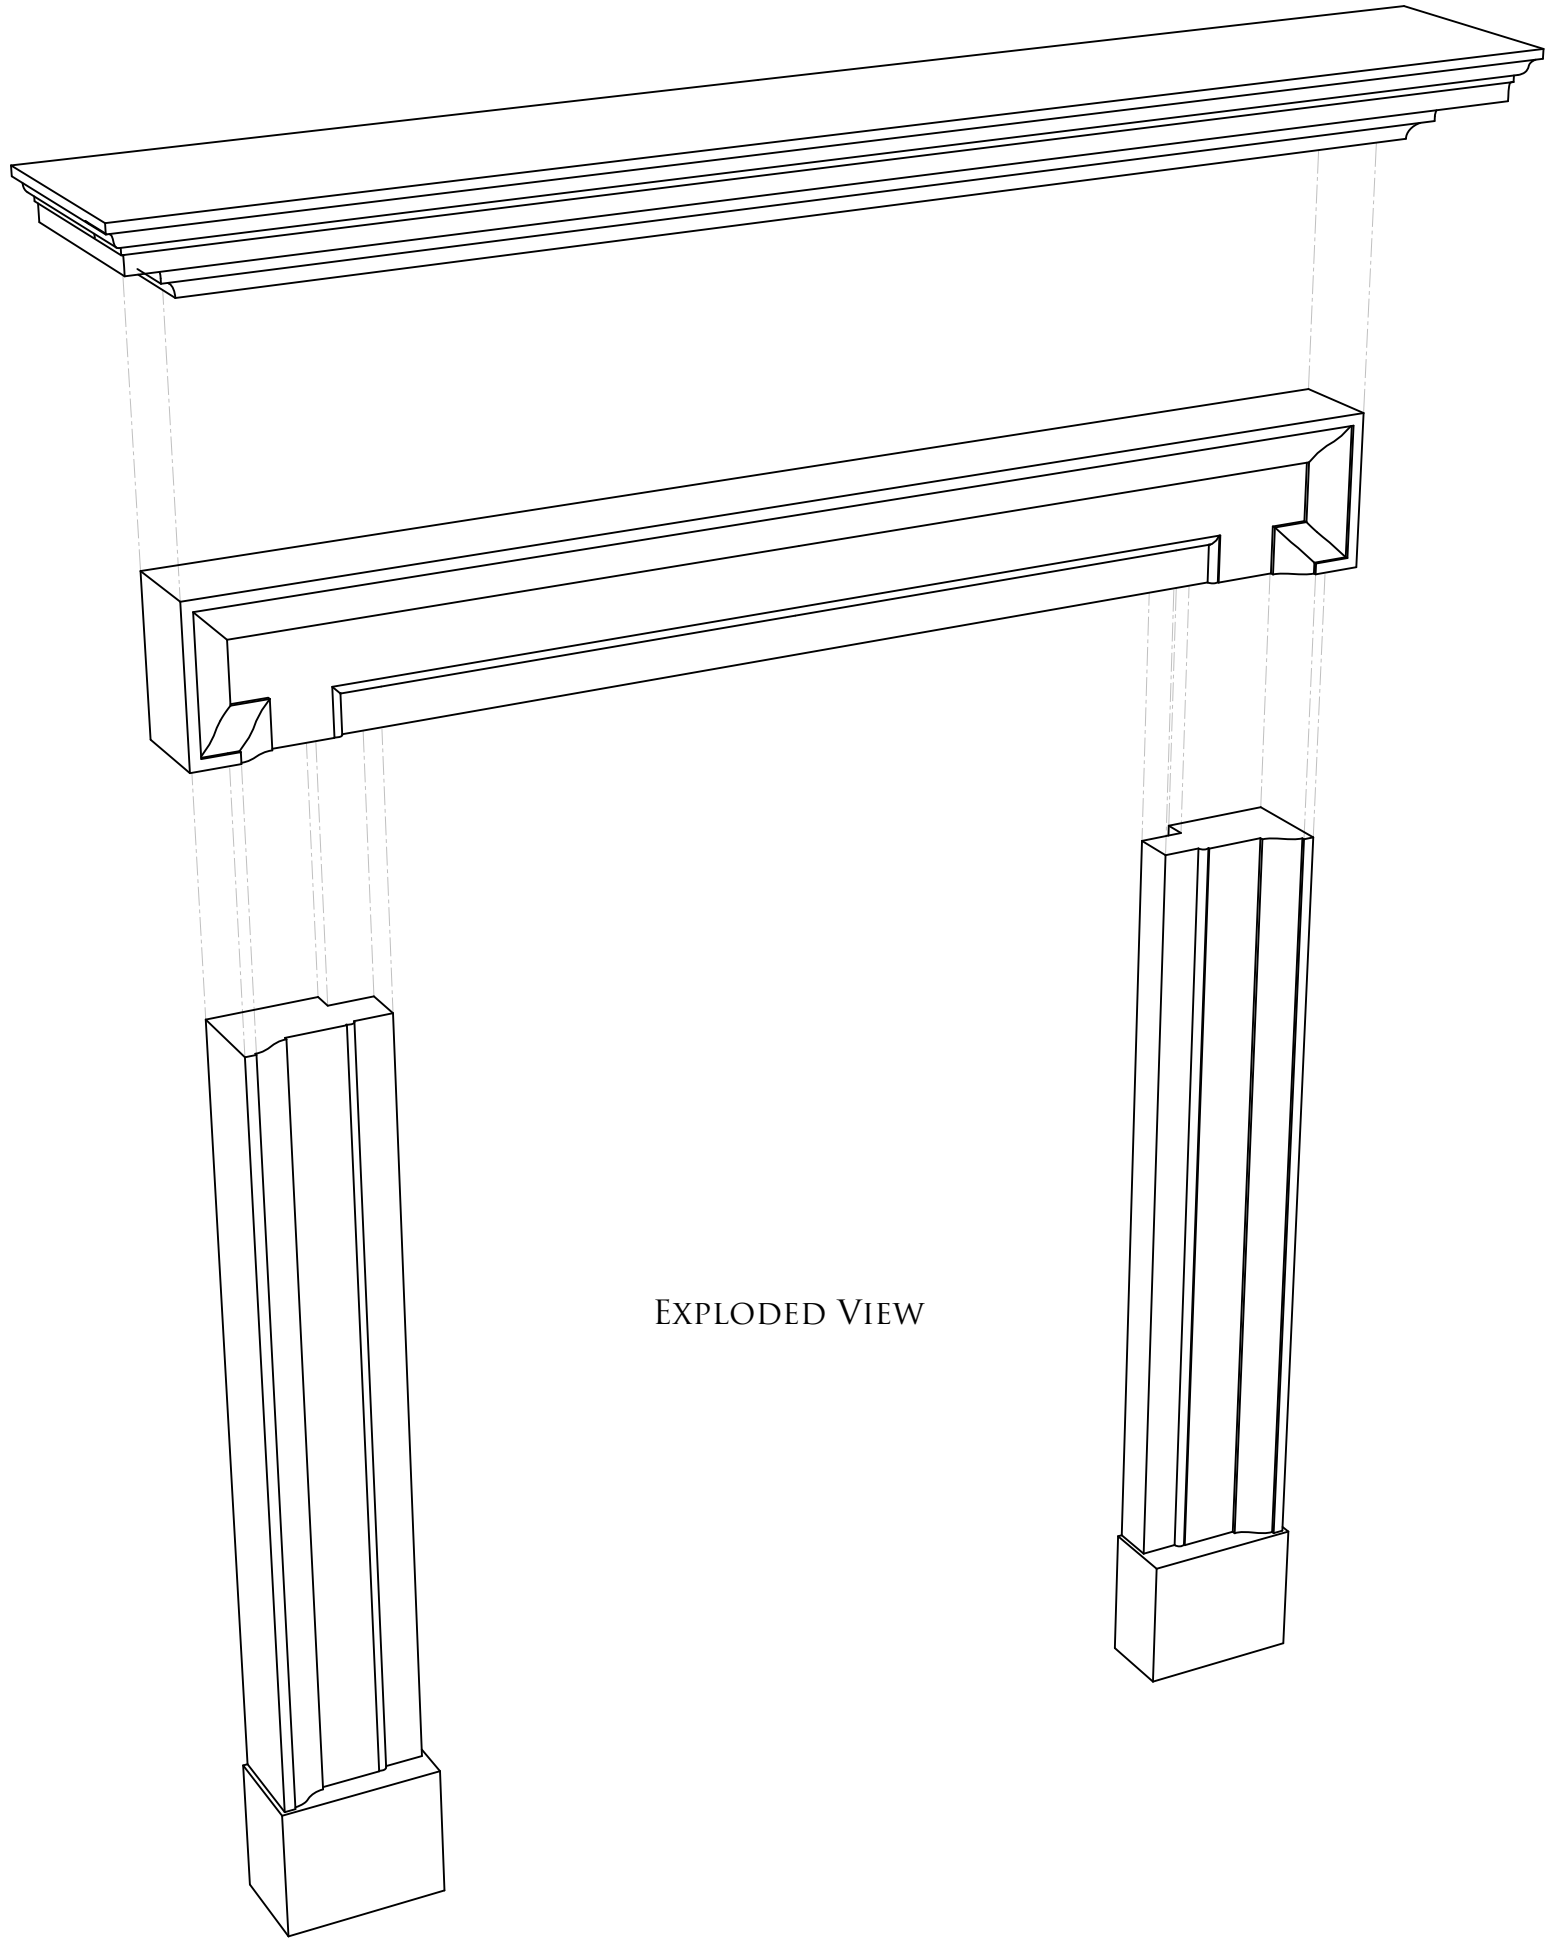

EXPLODED VIEW

CLIENT:	
CDM Regulations - Design Risk Assessment <i>The size and shape of individual stones for this project have been designed to satisfy the overall design requirements for the building, bill of quantities or specific project specification.</i> <i>All persons handling and installing such stones should be aware that there are risks associated with this type of work, which cannot be designed out.</i> Limestones & Marble are a natural material and may vary in texture, color and veining intensity. Please consider a dimensional tolerance of +/-5mm or $\frac{3}{16}"$ Important: All modular stone/marble fireplace's primary fix must be on a structural brick or block wall using a suitable high bond adhesive. In all instances, these must also be securely mechanically fixed.	
© CHESNEYS 2022	
CHESNEYS HEAD OFFICE: 194-196 BATTERSEA PARK ROAD, BATTERSEA, LONDON TELEPHONE: +44 (0) 20 7627 1410 WEB SITE: WWW.CHESNEYS.CO.UK E MAIL: SALES@CHESNEYS.CO.UK	
SURROUND:	
THE KICKLEWELL 38	
AREA:	
MATERIAL:	
FINISH:	
HEARTH:	
SLIPS:	
NOTES:	
MANTEL WEIGHTS: JAMB / EACH: 36KG - 79LB HEADER: 50KG - 110LB SHELF: 83KG - 183LB TOTAL: 205KG - 451LB	
MANTEL M3: JAMB / EACH: 0.0133M3 HEADER: 0.0186M3 SHELF: 0.0305M3 TOTAL: 0.0757M3	
DRAWN BY:	
JC	
DATE:	SCALE:
	1:8 @ A3
INVOICE NUMBER:	
DRAWING NO.:	REV: